



FRAME OF ELEVATION AXON A
SCALE 1:100

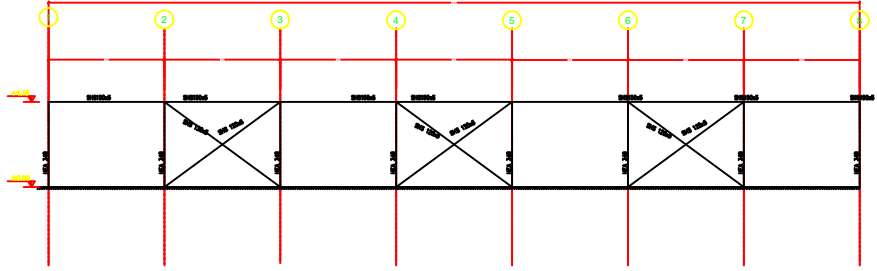


ROOF PLAN
KL 1:100


FRAME OF ELEVATION AXON D
KL 1:100

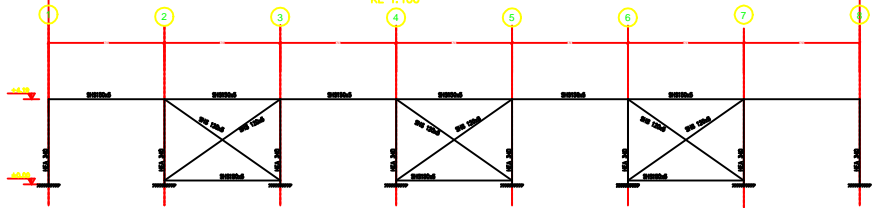


FRAME OF ELEVATION AXON 1
KL 1:100

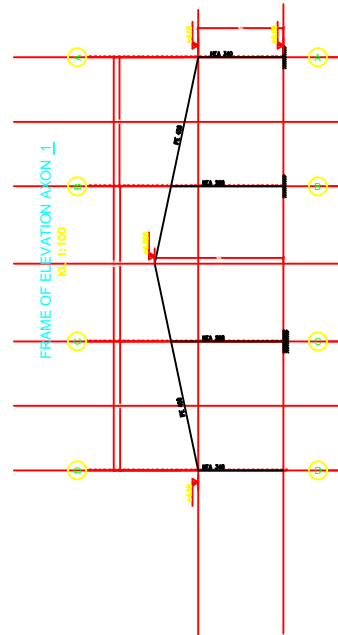

FRAME OF ELEVATION AXON 2, 3, 4, 5, 6, 7
KL 1:100

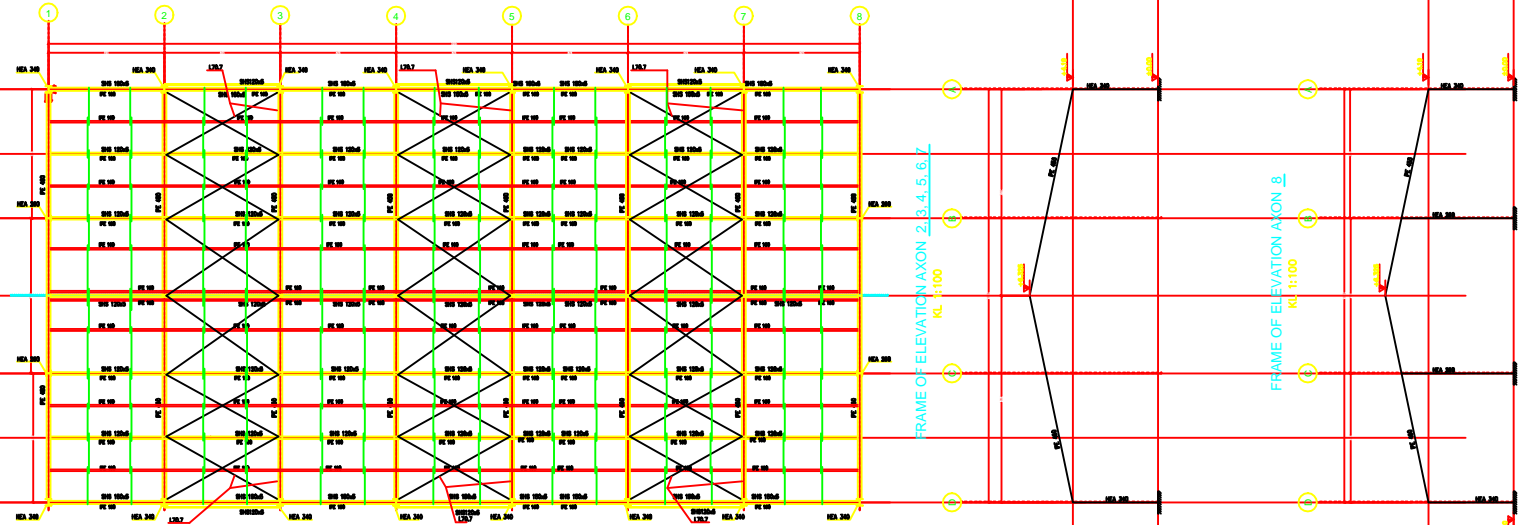

FRAME OF ELEVATION AXON 8
KL 1:100

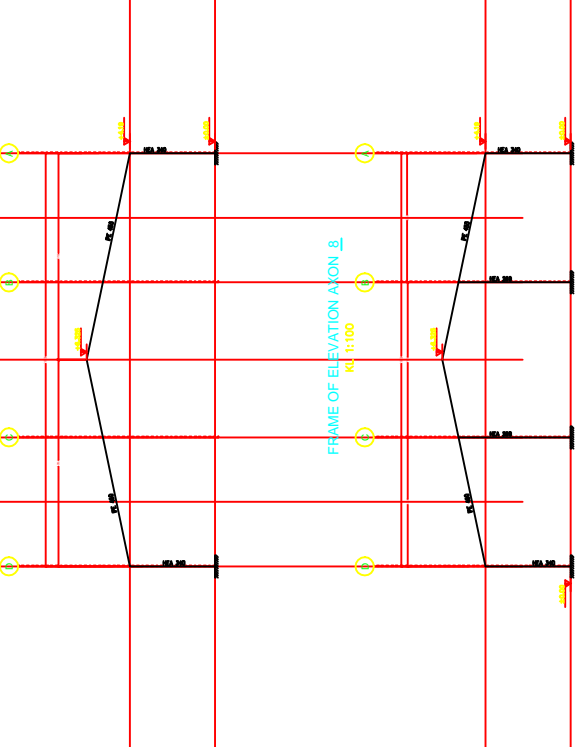

Drawing Title:	Registration Center Steel Shade & Details
Drawing Scale:	Not to Scale
Drawing Date:	07 December 2015
Prepared by:	
SHEET NO:- A-01b	