

FLOOR PLANS

UNHCR OFFICE ISLAMABAD, PAKISTAN

ORIENTAL ENTERPRISES


Engineering / Construction / Real Estate / Interior Designing

Office # 4-B, Block # 12-D

G-8 Markaz, islamabad

Contact#: +92 51 225 5044
+92 51 225 5055


Email: orientalisb1@gmail.com
info@orientalentisb.com

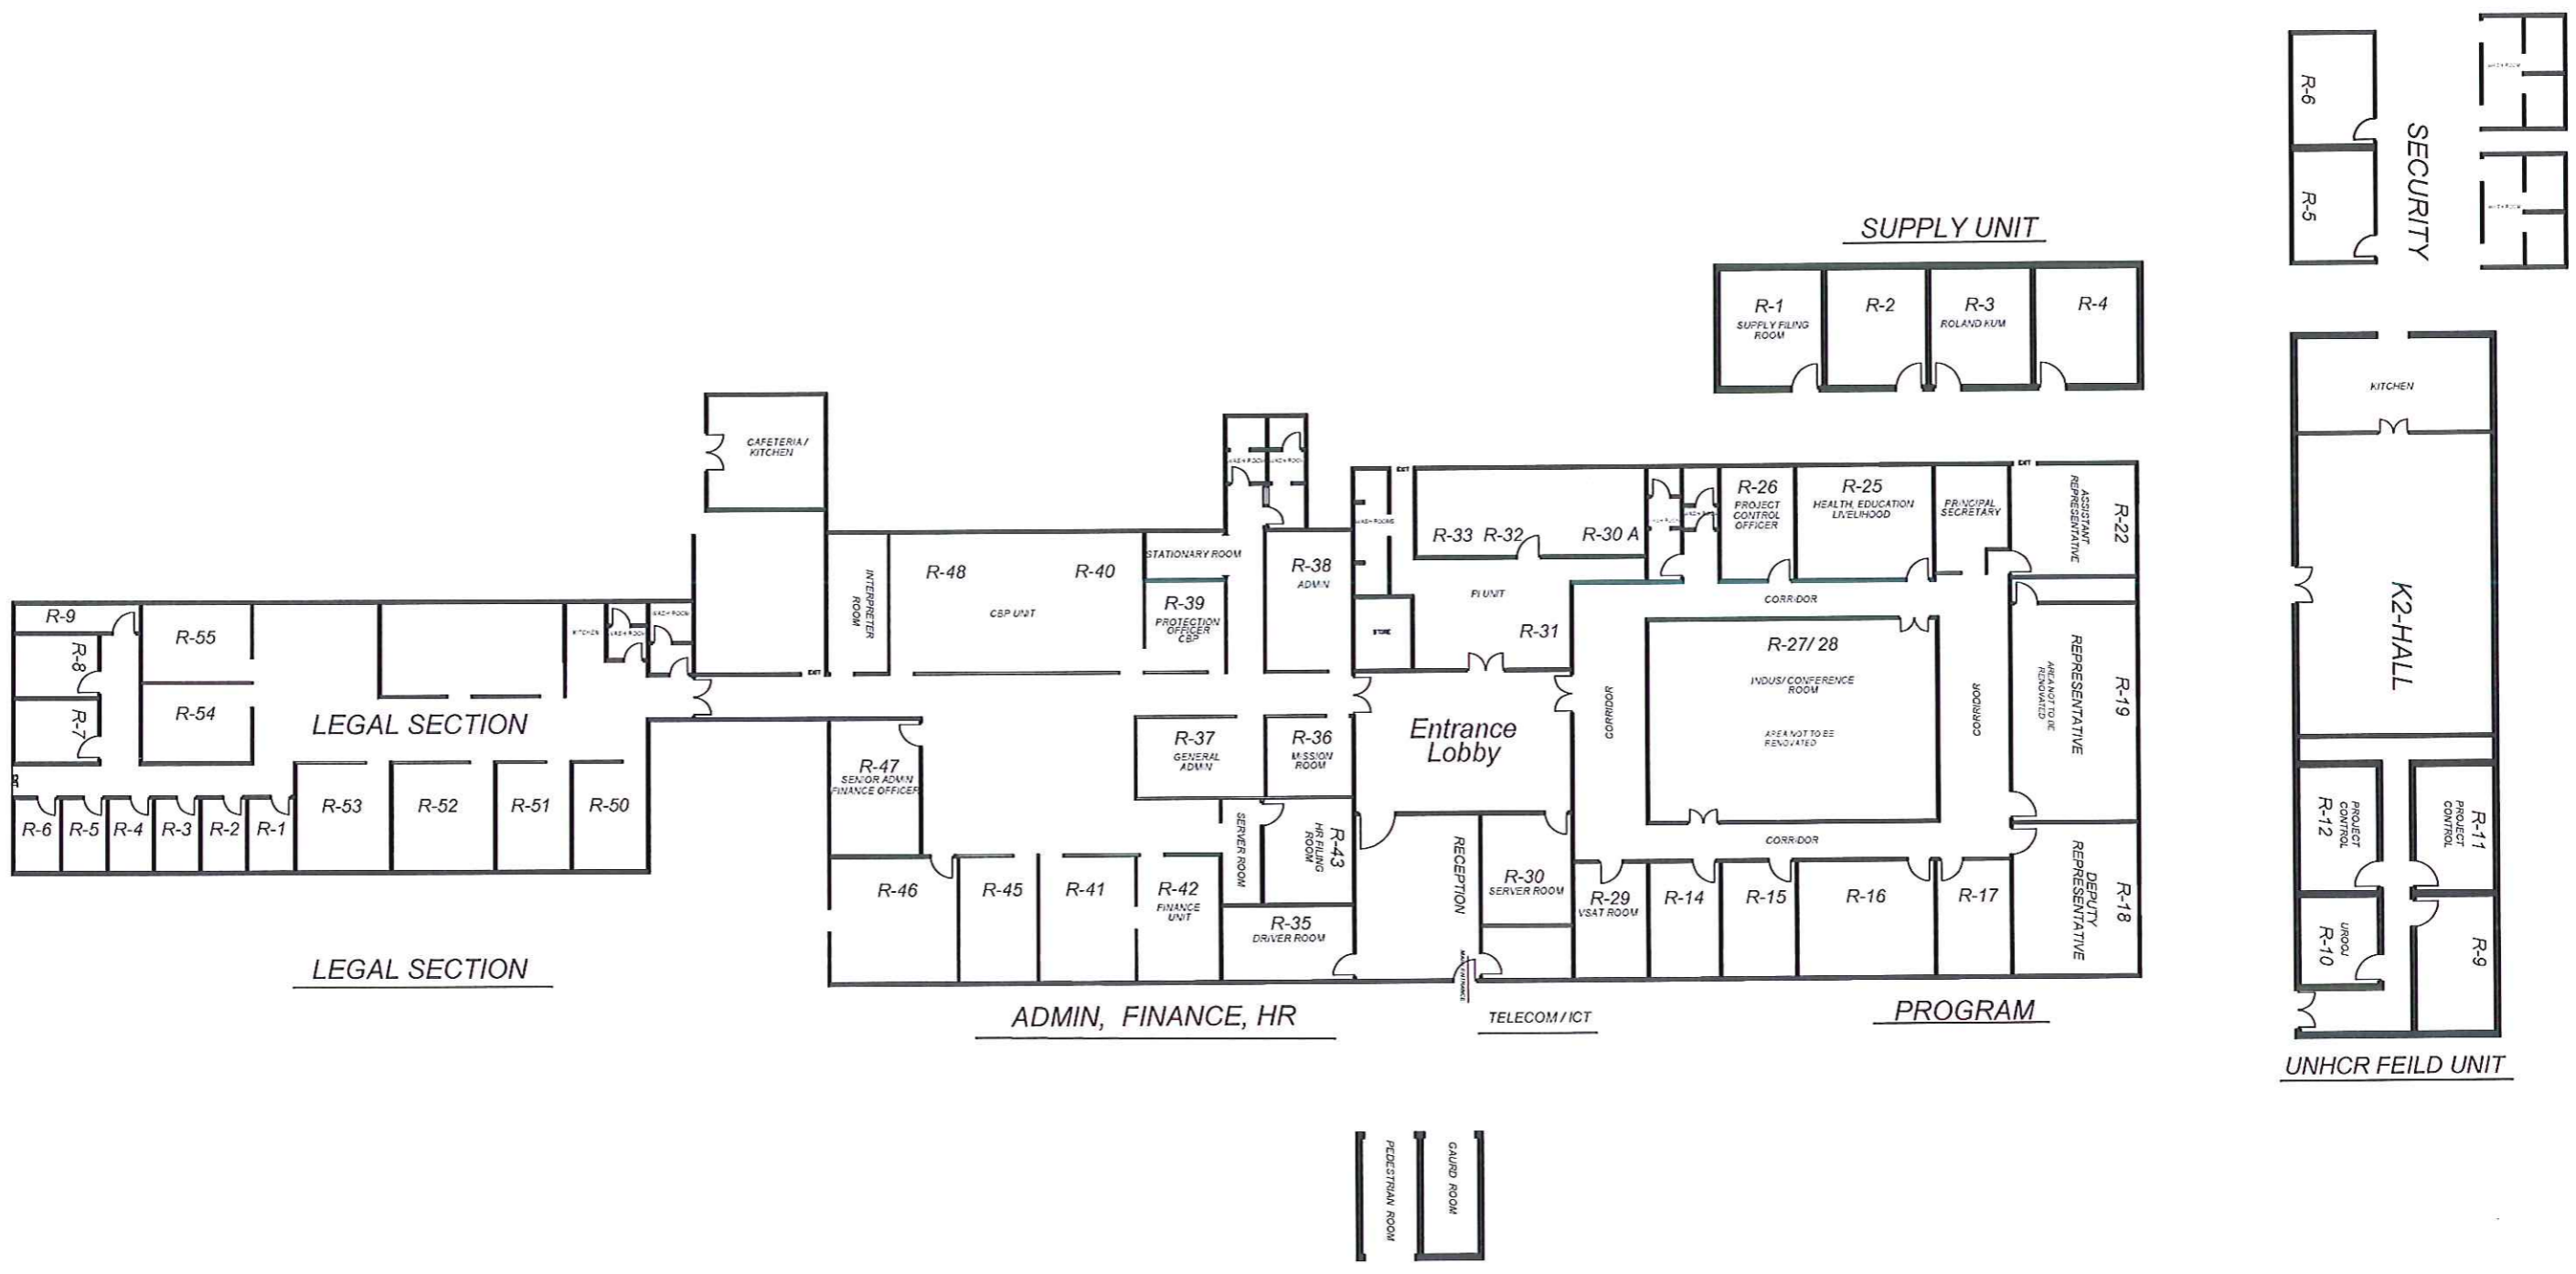

UNHCR OFFICE FLOOR PLAN ISLAMABAD, PAKISTAN

LAYOUT PLAN


Project: UNHCR OFFICE ISLAMABAD		Revisions:		Designed by: Engr. INTIKHAB GHONIAR	Q.A Check: SHAHNAWAZ AKHTAR	Scale: N.T.S	Drg. Type: Architectural	Drg. no. A-01
CONSULTANT : OFFICE # 4-B BLOCK # 12-D G-8 MARKAZ, ISLAMABAD 45500-PAKISTAN [t] 92-51-225 5344 ; [f] 92-51-223655 [w] www.ORIENTALEN1158.COM		Copy rights: This drawing is intellectual property of Oriental Enterprises . Any use of this drawing without the express written consent is prohibited and will cause legal action to be taken against the user.		1.	Drawn by: MUHAMMAD SAAD	Date: NOV. 2019	Issued for: CONSTRUCTION	Sheet no. 01
		2.						
		3.						
		4.						

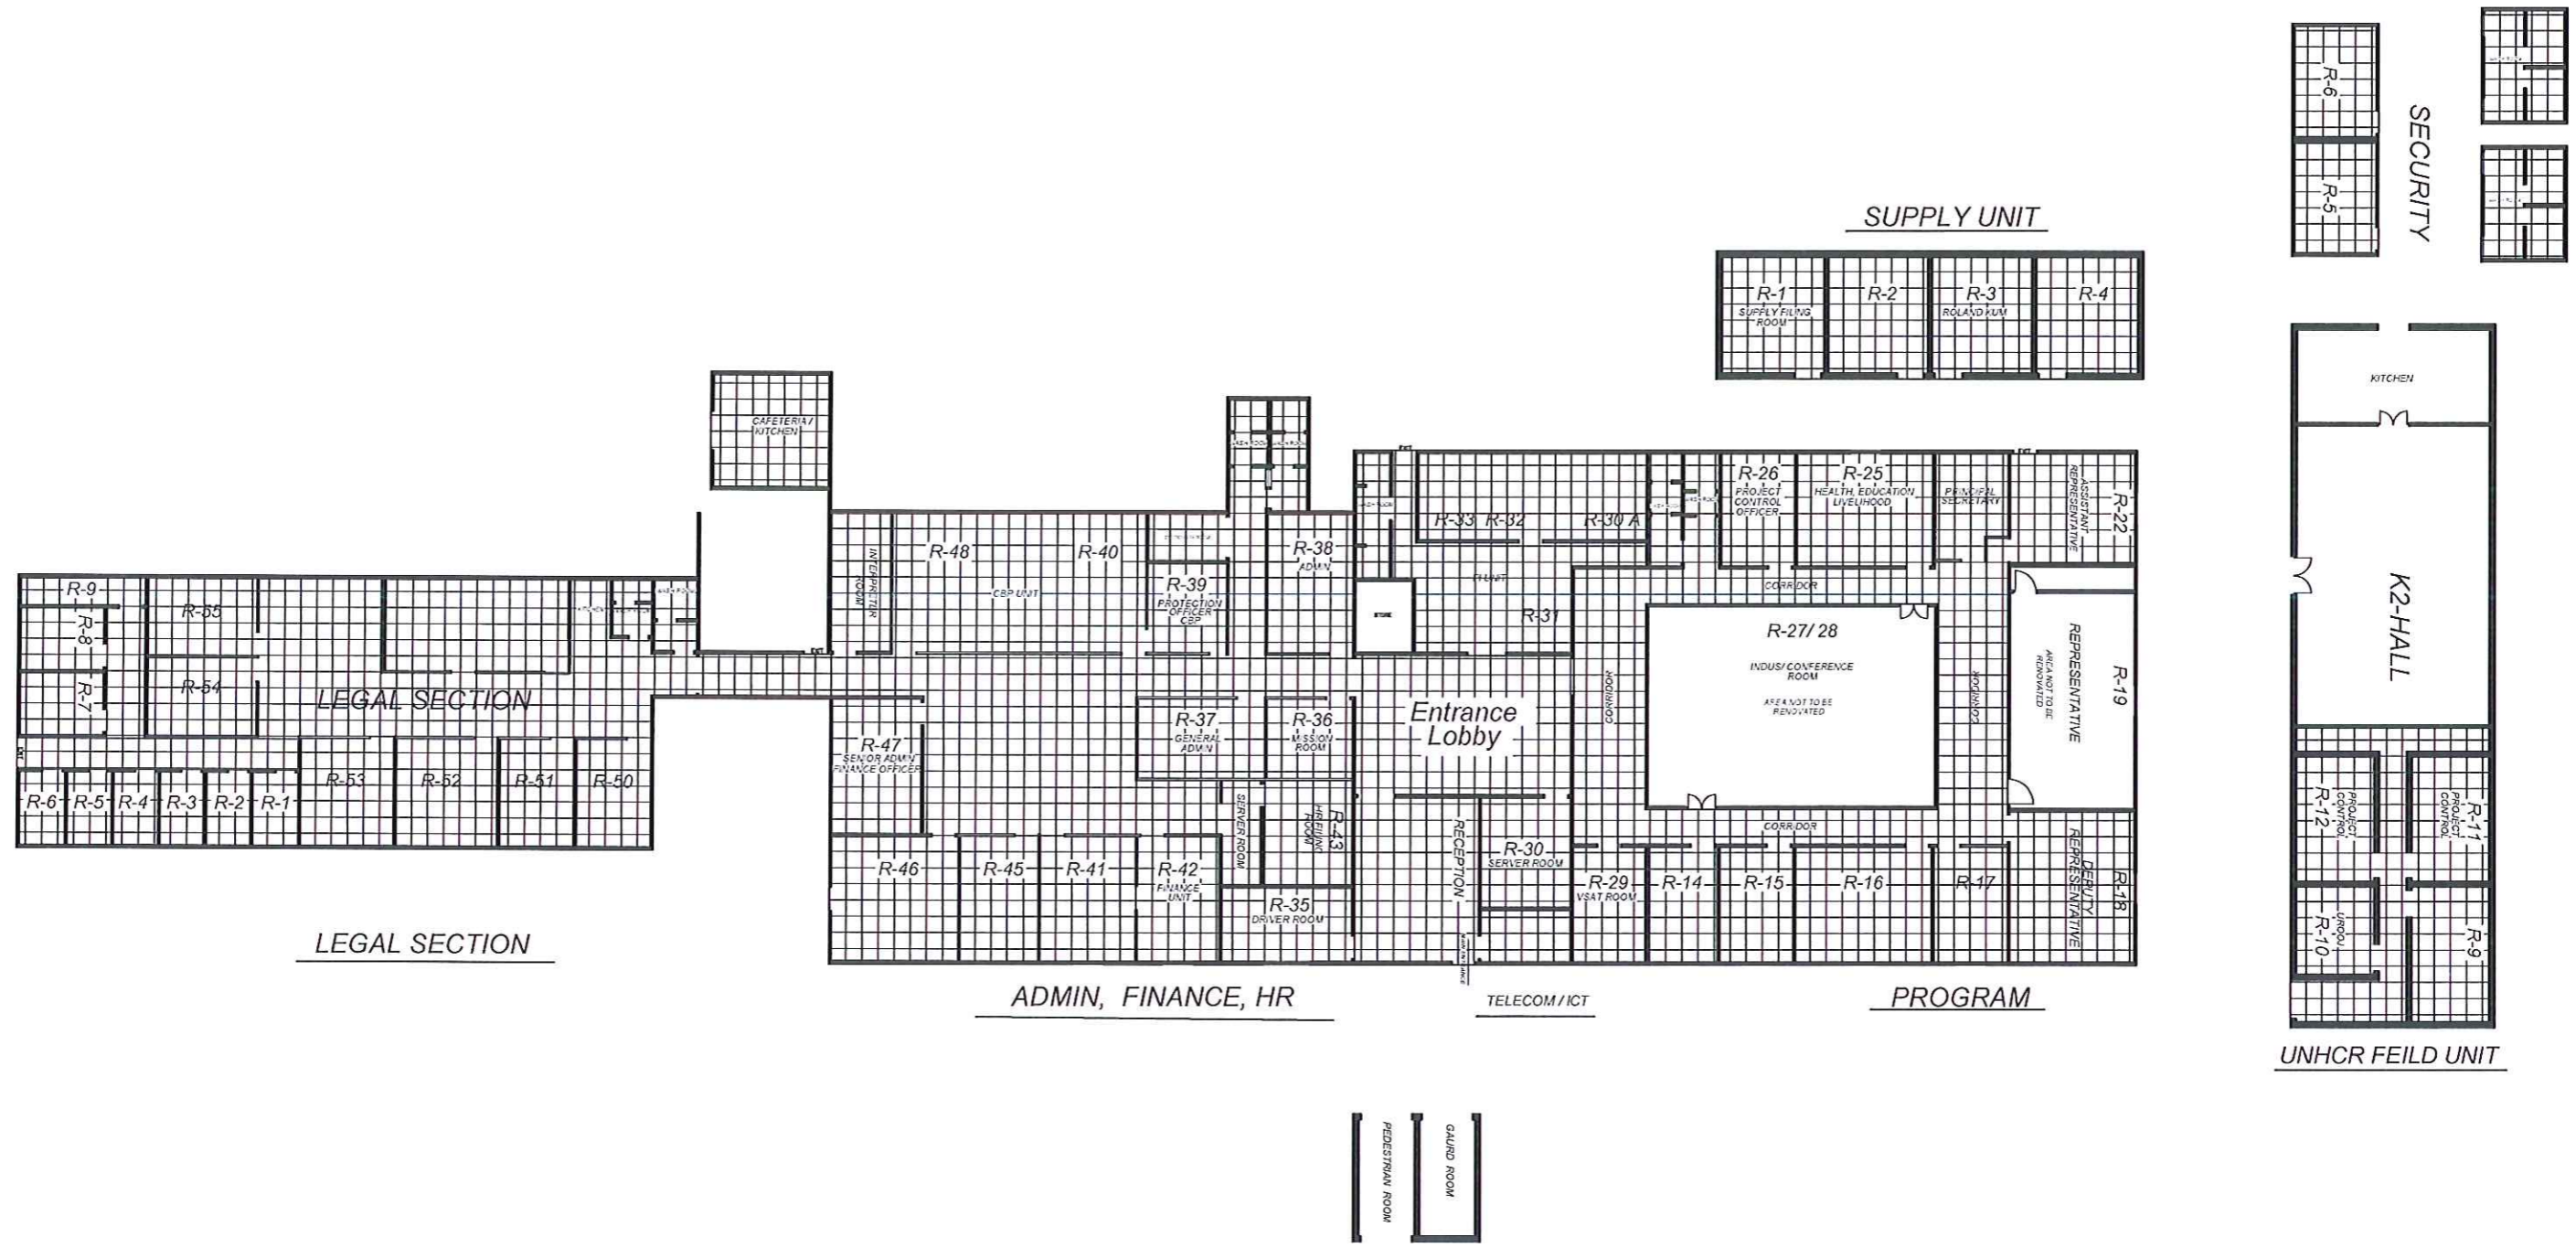

UNHCR OFFICE FLOORING PLAN ISLAMABAD, PAKISTAN

FLOORING LAYOUT PLAN

Project: UNHCR OFFICE ISLAMABAD		Revisions:		Designed by: ENGR. INTIKHAB GHOJAR	Q.A Check: SHAHNAWAZ AKHTAR	Scale: N.T.S	Drg. Type: Architectural	Drg no. A-02
CONSULTANT : OFFICE # 4-B BLOCK # 12-D G-8 MARKAZ, ISLAMABAD 45500-PAKISTAN [t] 92-51-225 5044, [f] 92-51-225665 [w] www.ORIENTALENTER.COM		Copy rights: This drawing is intellectual property of Oriental Enterprises. Any use of this drawing without the express written consent is prohibited and will cause legal action to be taken against the user.		1.	Drawn by: MUHAMMAD SAAD	Date: NOV. 2019	Issued for: CONSTRUCTION	Sheet no. 02
		2.						
		3.						
		4.						

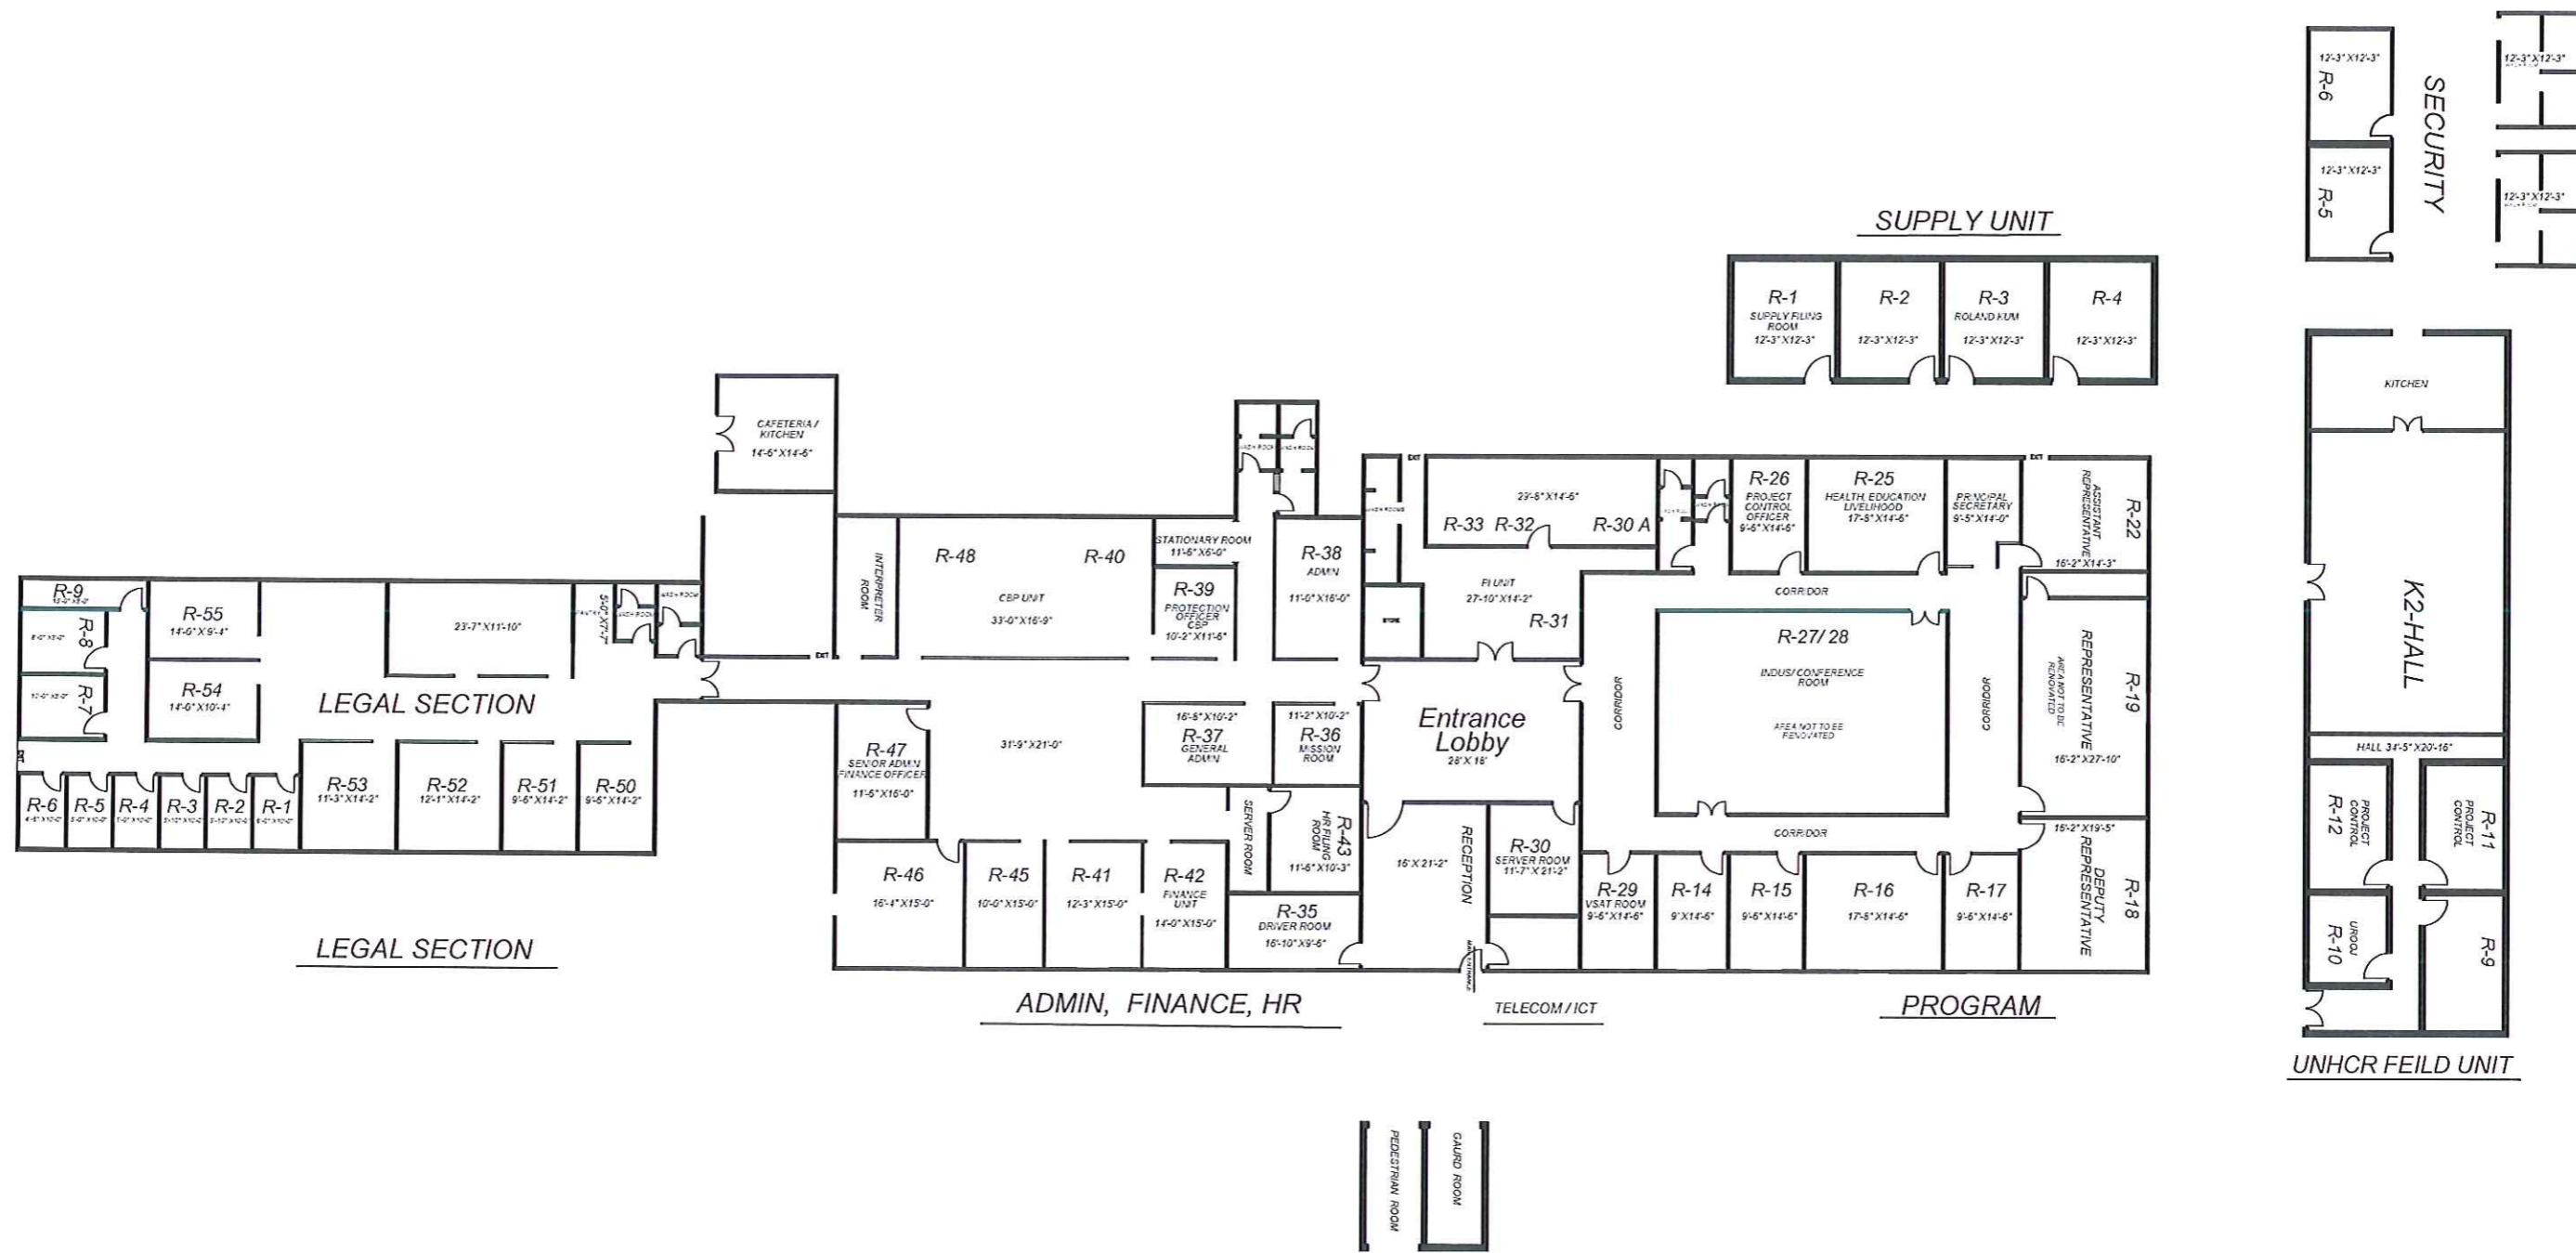

UNHCR OFFICE FLOOR PLAN ISLAMABAD, PAKISTAN

LAYOUT PLAN

Project:		Revisions:		Designed by:	Q.A Check:	Scale:	Drq. Type:	Drq no.
UNHCR OFFICE ISLAMABAD		S/N	Discription	Date	ENGR. INTIKHAB GHOHAR	SHAHNAWAZ AKHTAR	N.T.S	Architectural
CONSULTANT:		1.			Drawn by:	Date:	Issued for:	Drq. Title:
ORIENTAL ENTERPRISES		2.			MUHAMMAD SAAD	NOV. 2019	CONSTRUCTION	LAYOUT PLAN
OFFICE # 4-B BLOCK # 12-D G-8 MARKAZ, ISLAMABAD 45500-PAKISTAN [t] 92-51-225 5044, [f] 92-51-2255655 [w] www.ORIENTALENTERPRISES.COM		3.						
Copy rights: This drawing is intellectual property of Oriental Enterprises . Any use of this drawing without the express written consent is prohibited and will cause legal action to be taken against the user.		4.						
							Sheet no.	03