

## WORKING DRAWINGS

DRG. #	DESCRIPTION	DRG. #	DESCRIPTION
A-00	LIST OF DRAWINGS	A-16	REAR SIDE ELEVATION (03)
A-01	LAYOUT PLAN	A-17	RIGHT SIDE ELEVATION (04)
A-02	WORKING PLAN		
A-03	FRONT ELEVATION (01)		
A-04	LEFT SIDE ELEVATION (02)		
A-05	SECTION A		
A-06	SECTION B		
A-07	SECTIONS C		
A-08	SECTIONS D		
A-09	WINDOWS MARKING PLAN		
A-10	WINDOW & DOOR WINDOW DETAIL		
A-11	CEILING PLAN		
A-12	CEILING WORKING & LIGHTING		
A-13	CEILING SECTIONS		
A-14	FLOORING PLAN		
A-15	FEATURE WALL		

### Legend

NSL NATURAL SURFACE LEVEL  
 FFL FINISHED FLOOR LEVEL  
 RD.L ROAD LEVEL  
 TOW TOP OF WALL  
 BL BOTTOM LEVEL  
 SSL STRUCTURAL SLAB LEVEL

REVISION DATE	REVISION DESCRIPTION

North:

#### General Notes:

- The size of opening for doors does not include the (chowkol) doors frame .this shown the clear size of door panel
- The contractor shall check & verify all dimensions before starting work and report all errors & omission to the Engineer concerned.
- The drawing shall not be use for construction purpose until signed by the consultant and issued for construction.
- Do not scale the drawing.

Project:

UNHCR CAFE

ARCHITECTURAL DESIGNER:

KAZIM HASAN

Title:

LIST OF DRAWINGS

Cad by:

Waheed

Date:


14-Nov-2019

Job no:

H-690-19

Drg. no:

# A- 00

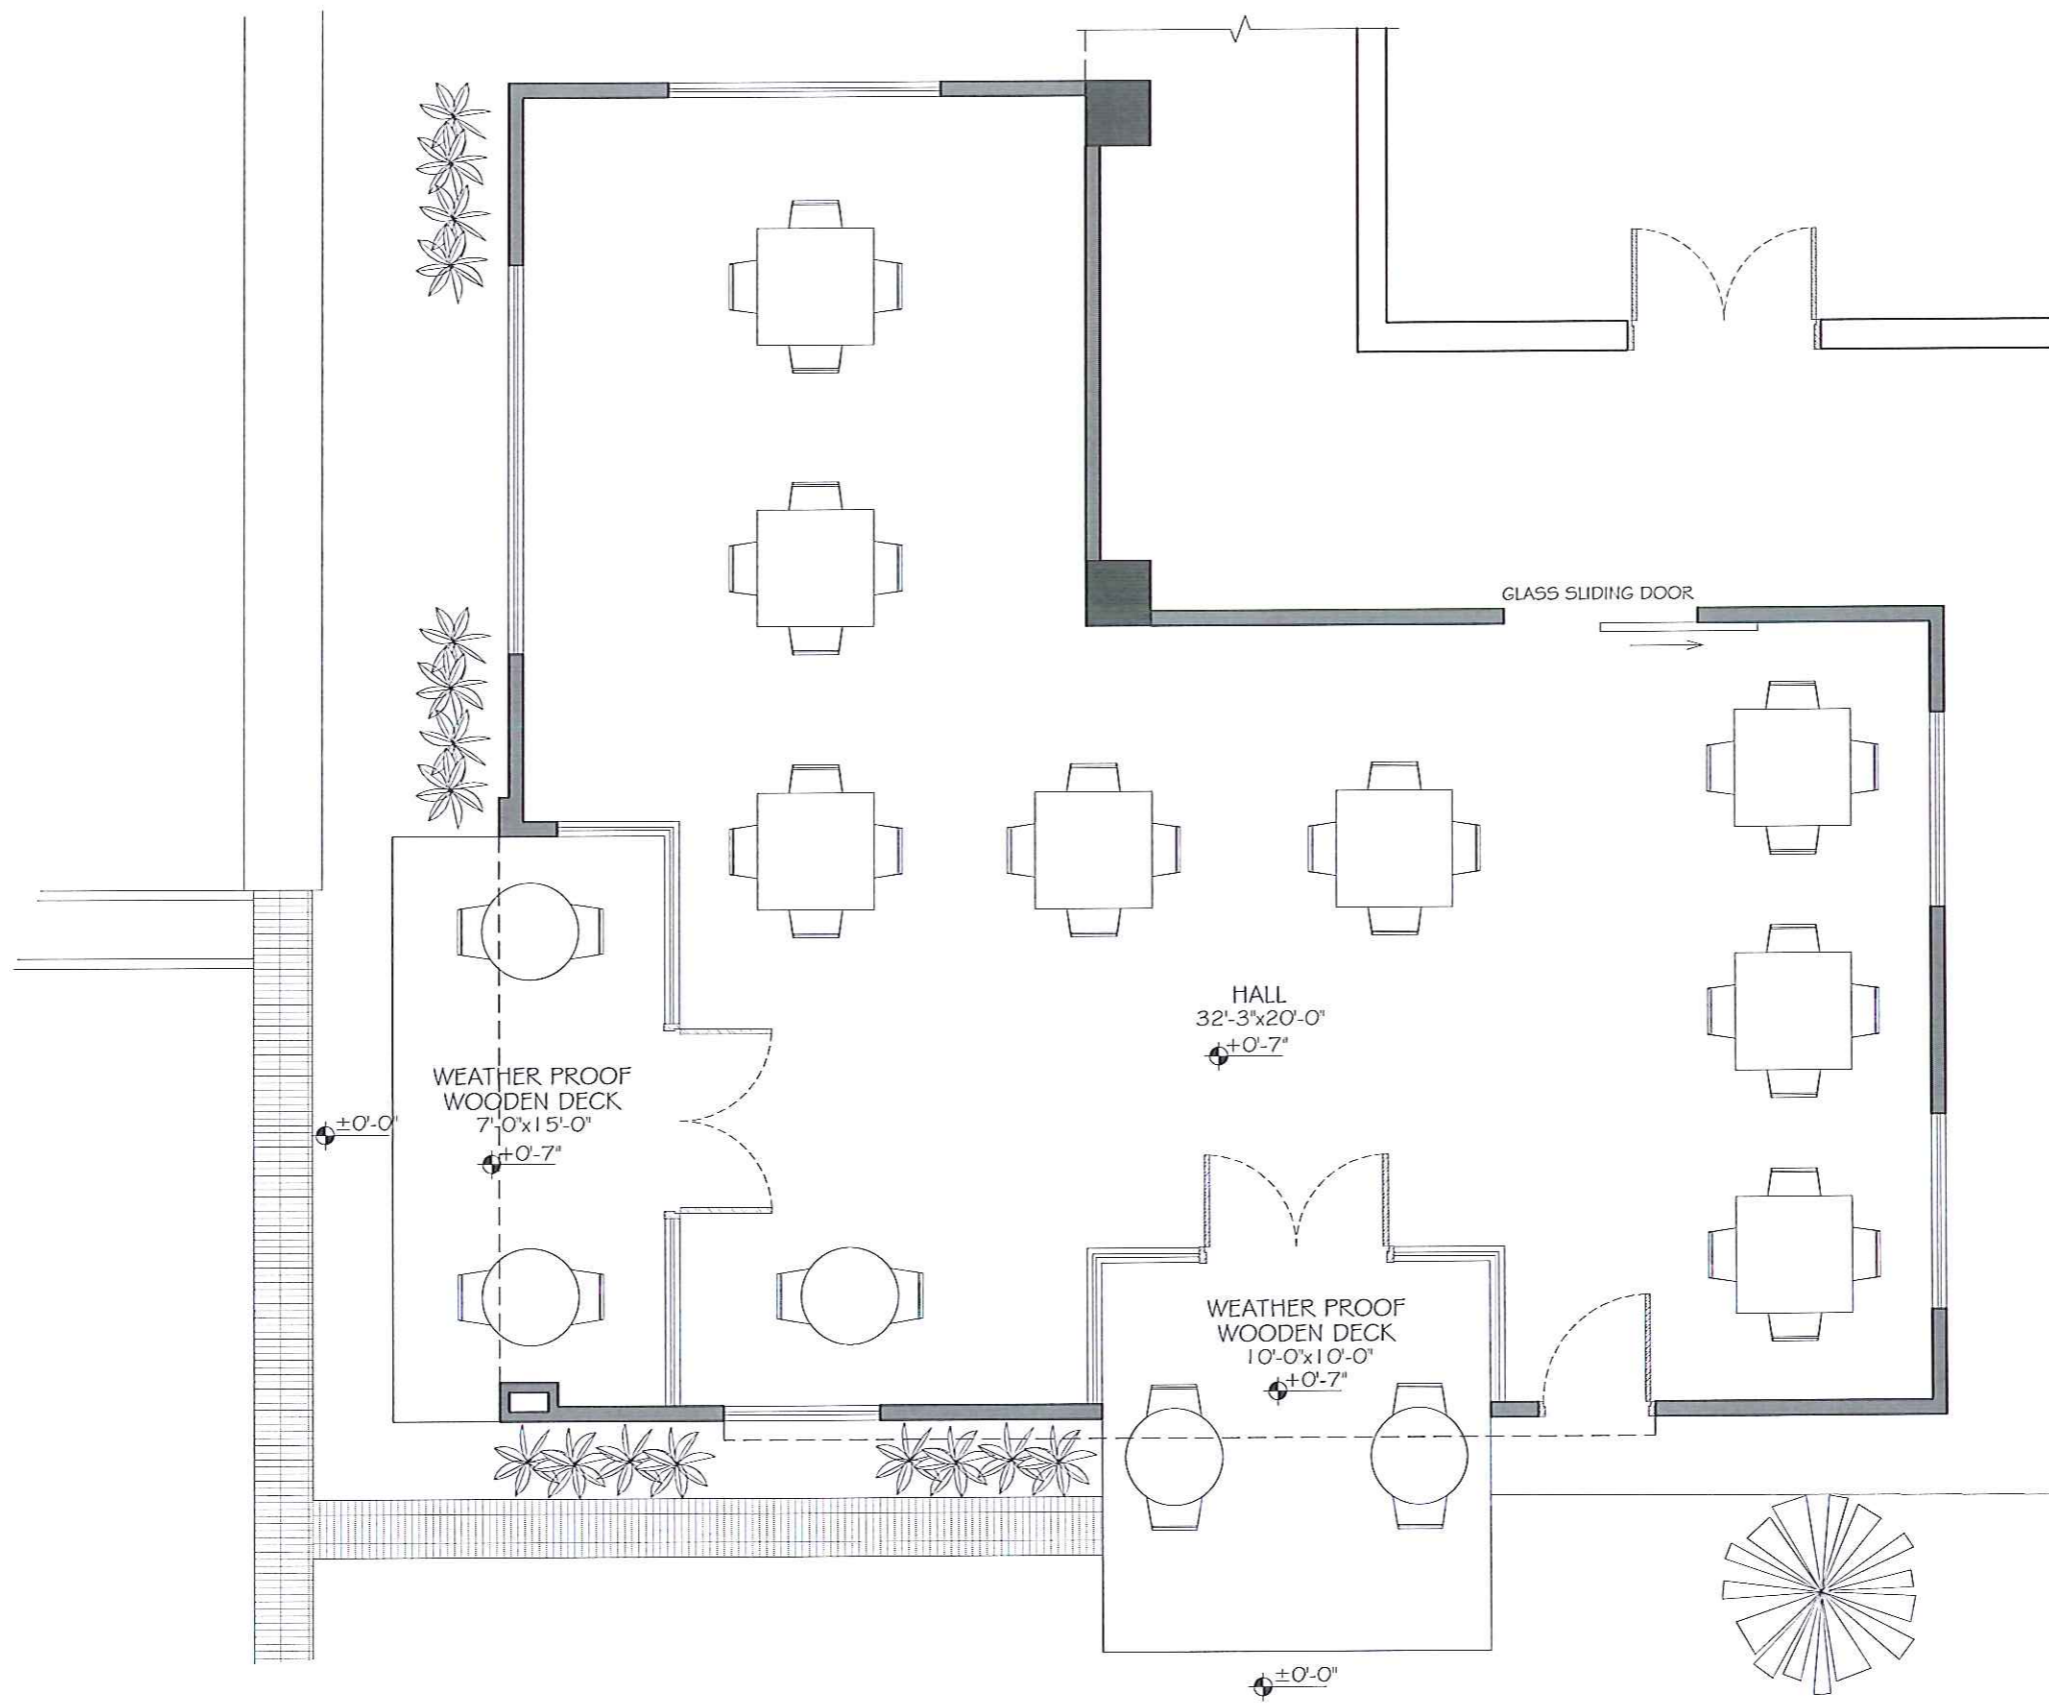

Legend	
NSL	NATURAL SURFACE LEVEL
FFL	FINISHED FLOOR LEVEL
RD.L	ROAD LEVEL
TOW	TOP OF WALL
BL	BOTTOM LEVEL
SSL	STRUCTURAL SLAB LEVEL

REVISION DATE	REVISION DESCRIPTION

North:

General Notes:  
 • The size of opening for doors does not include the (chowkat) doors frame, this shown the clear size of door panel.  
 • The contractor shall check & verify all dimensions before starting work and report all errors & omission to the Engineer concerned.  
 • The drawing shall not be use for construction purpose until signed by the consultant and issued for construction.  
 • Do not scale the drawing.


Project:  
 UNHCR CAFE

ARCHITECTURAL DESIGNER:  
 KAZIM HASAN

Title:  
 LAYOUT PLAN

Cad by: Waheed  
 Date: 14-Nov-2019  
 Job no: H-690-19

Dwg. no:  
 A- 01

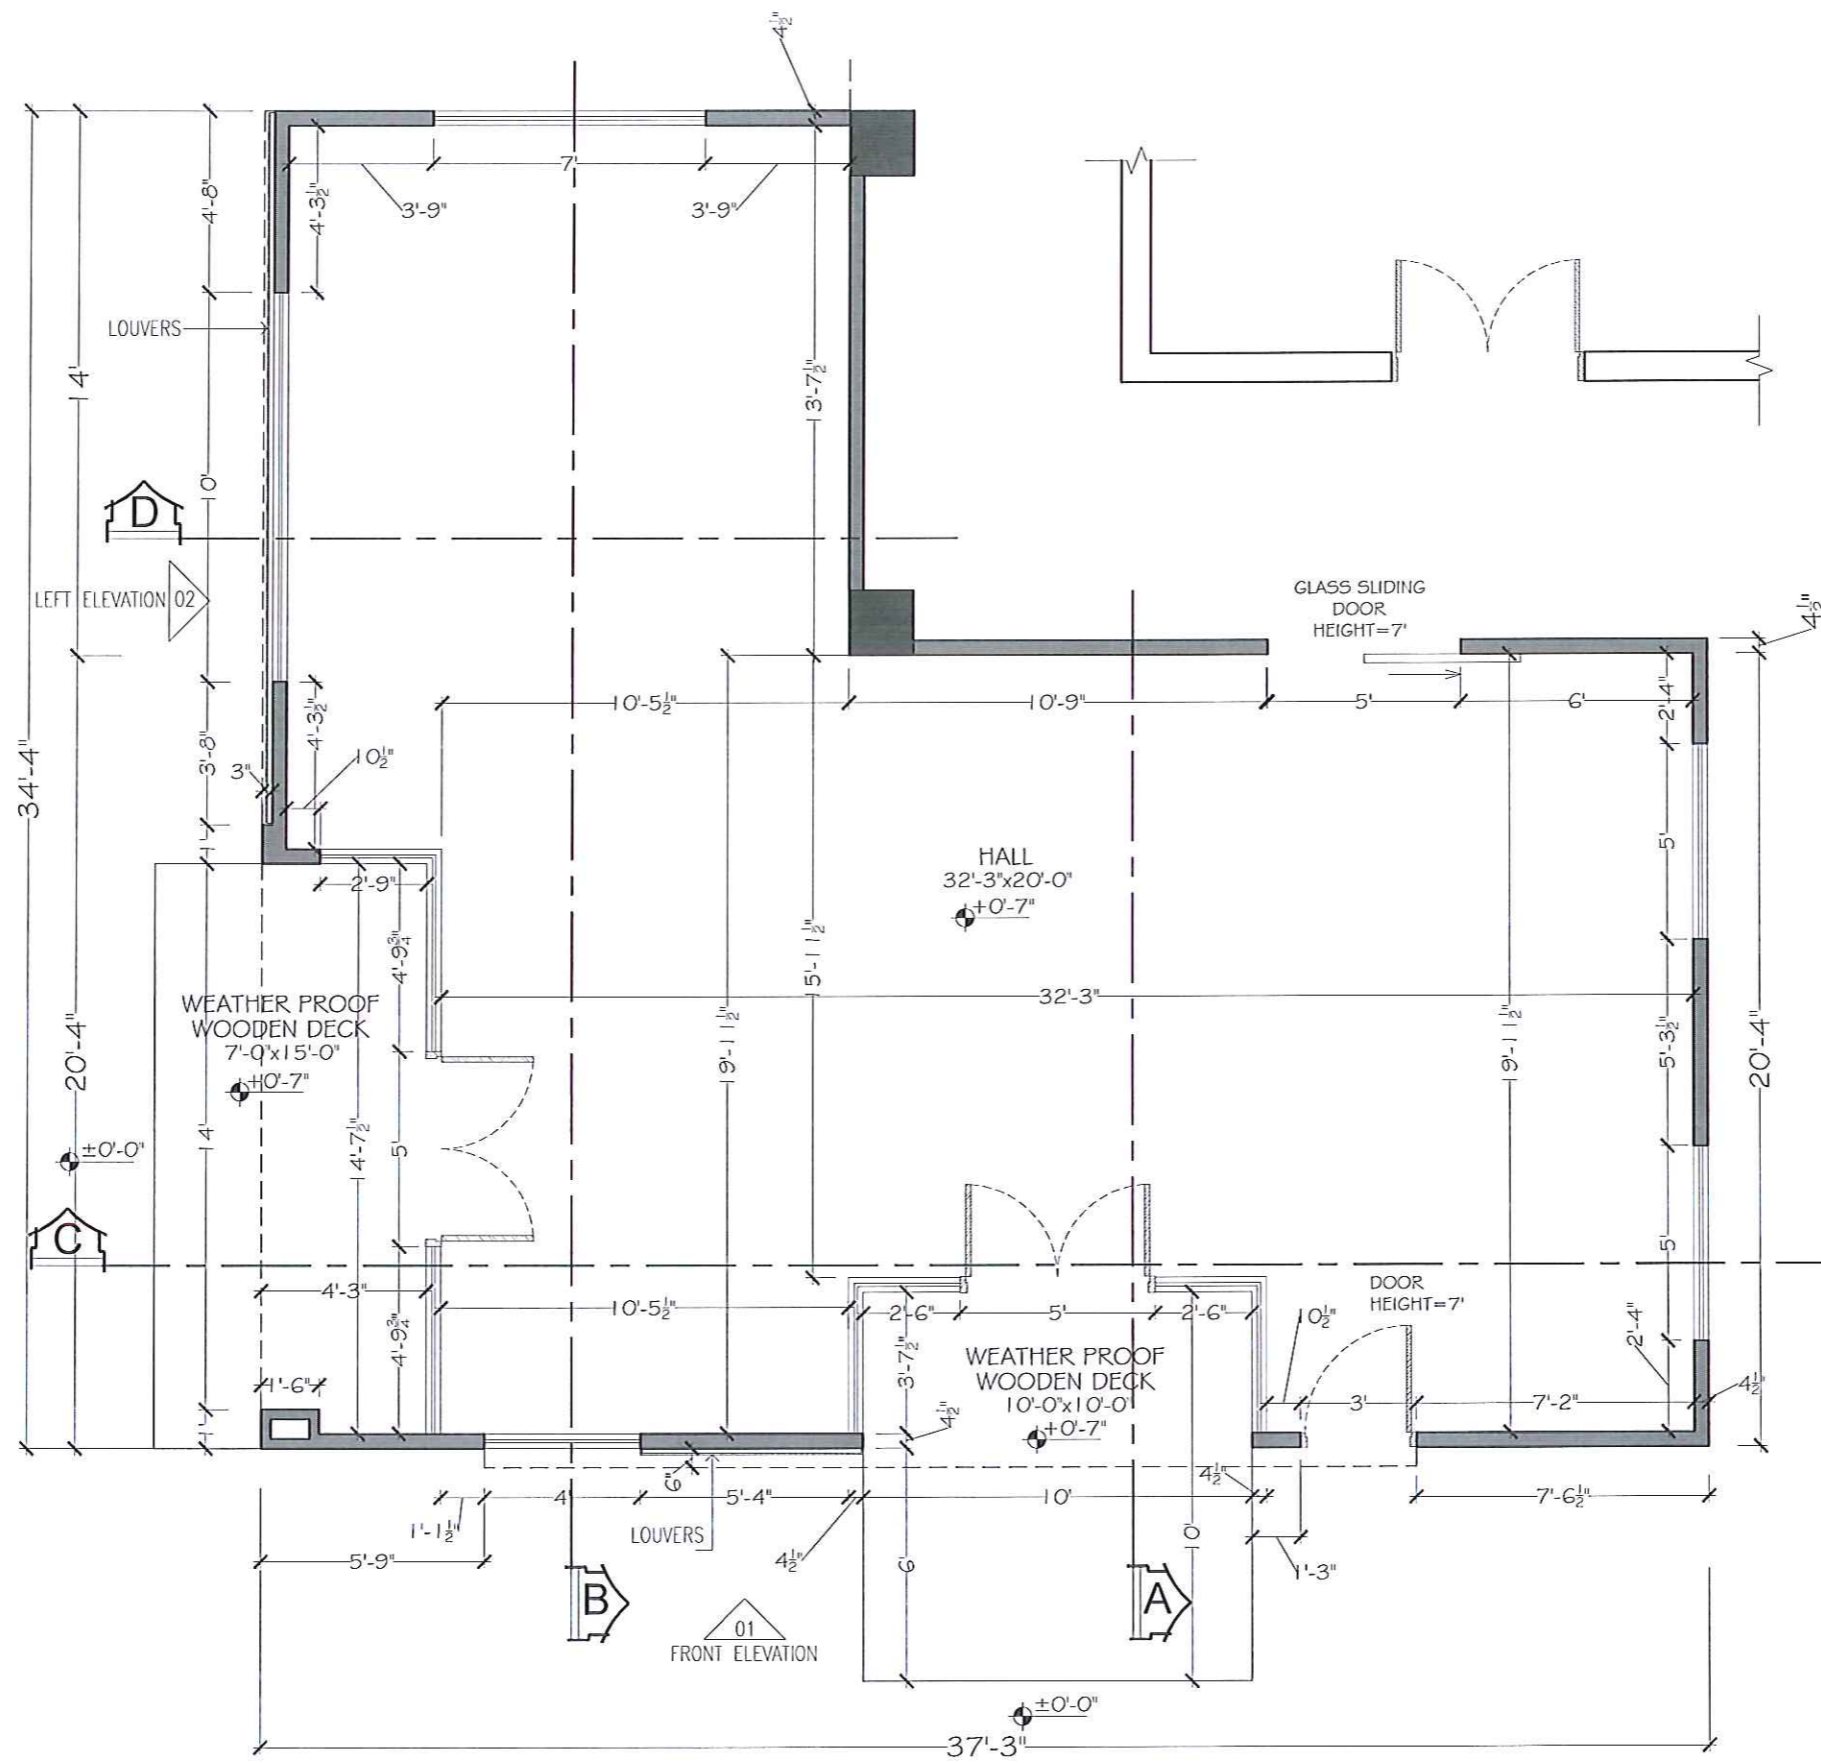

Legend	
NSL	NATURAL SURFACE LEVEL
FFL	FINISHED FLOOR LEVEL
RD.L	ROAD LEVEL
TOW	TOP OF WALL
BL	BOTTOM LEVEL
SSL	STRUCTURAL SLAB LEVEL

REVISION DATE	REVISION DESCRIPTION

North:

General Notes:

- The size of opening for doors does not include the (chowkat) doors frame, this shows the clear size of door panel.
- The contractor shall check & verify all dimensions before starting work and report all errors & omission to the Engineer concerned.
- The drawing shall not be use for construction purpose until signed by the consultant and issued for construction.
- Do not scale the drawing.

Project:

UNHCR CAFE

ARCHITECTURAL DESIGNER:

KAZIM HASAN

Title:

WORKING PLAN


Code by: Waheed

Date: 14-Nov-2019


Job no: H-690-19

Dwg. no:


A-02

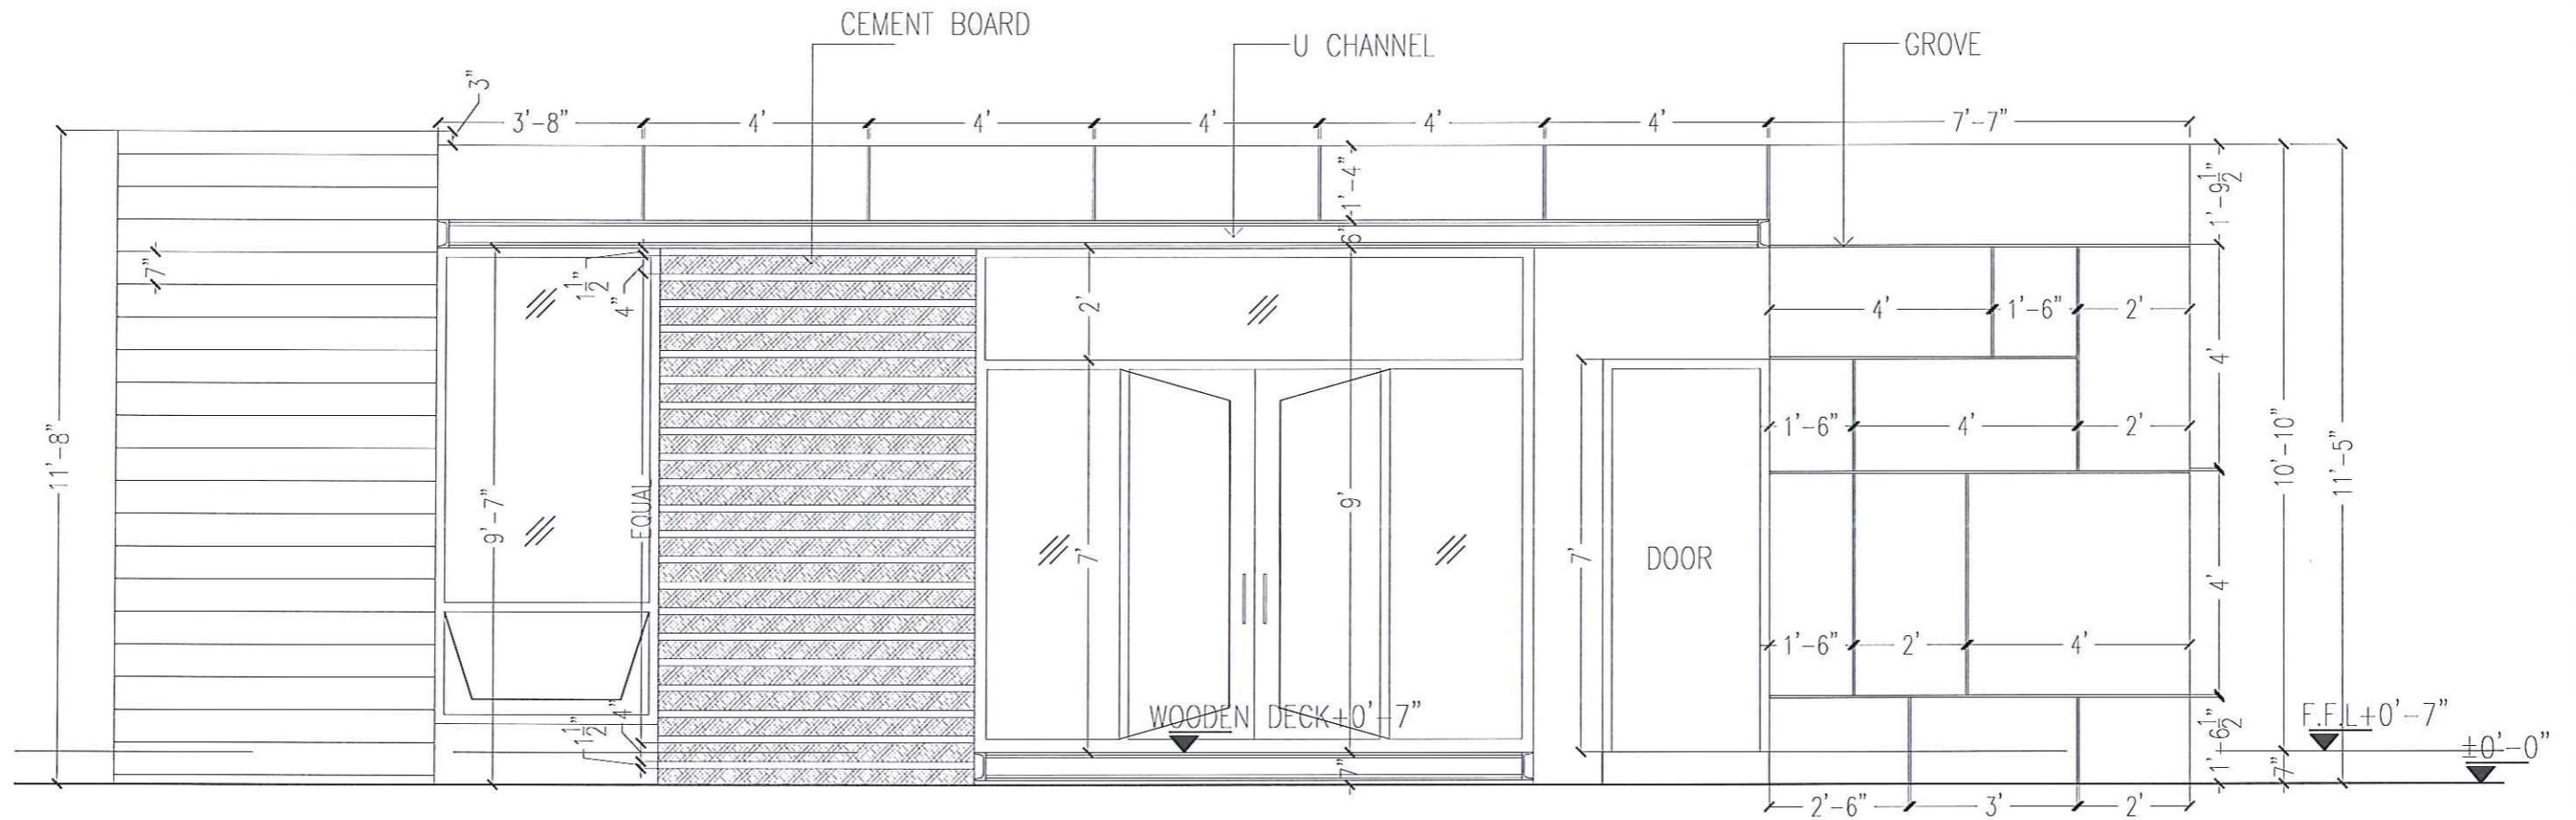

1 FRONT ELEVATION

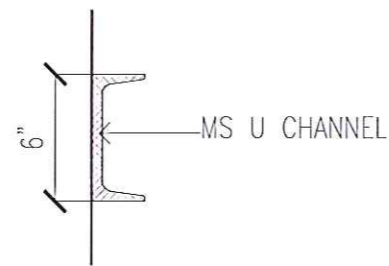

2 U CHANNEL DETAIL

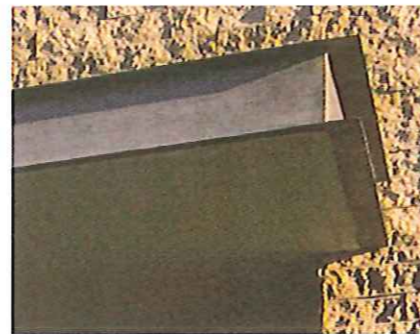

3 U CHANNEL REFERENCE IMAGE



4 CEMENT BOARD REFERENCE IMAGE

Legend	
NSL	NATURAL SURFACE LEVEL
FFL	FINISHED FLOOR LEVEL
RD.L	ROAD LEVEL
TOW	TOP OF WALL
BL	BOTTOM LEVEL
SSL	STRUCTURAL SLAB LEVEL

REVISION DATE	REVISION DESCRIPTION

North:

General Notes:  
 • The size of opening for doors does not include the (chowkati) doors frame. This shows the clear size of door panel.  
 • The contractor shall check & verify all dimensions before starting work and report all errors & omissions to the Engineer concerned.  
 • The drawing shall not be used for construction purpose until signed by the consultant and issued for construction.  
 • Do not scale the drawing.


Project:  
**UNHCR CAFE**

ARCHITECTURAL DESIGNER:  
**KAZIM HASAN**


Title:  
**FRONT ELEVATION (01)**

Drawn by:  
**Waheed**  
 Date:  
**14-Nov-2019**  
 Job no:  
**H-690-19**


Dwg. no:  
**A- 03**

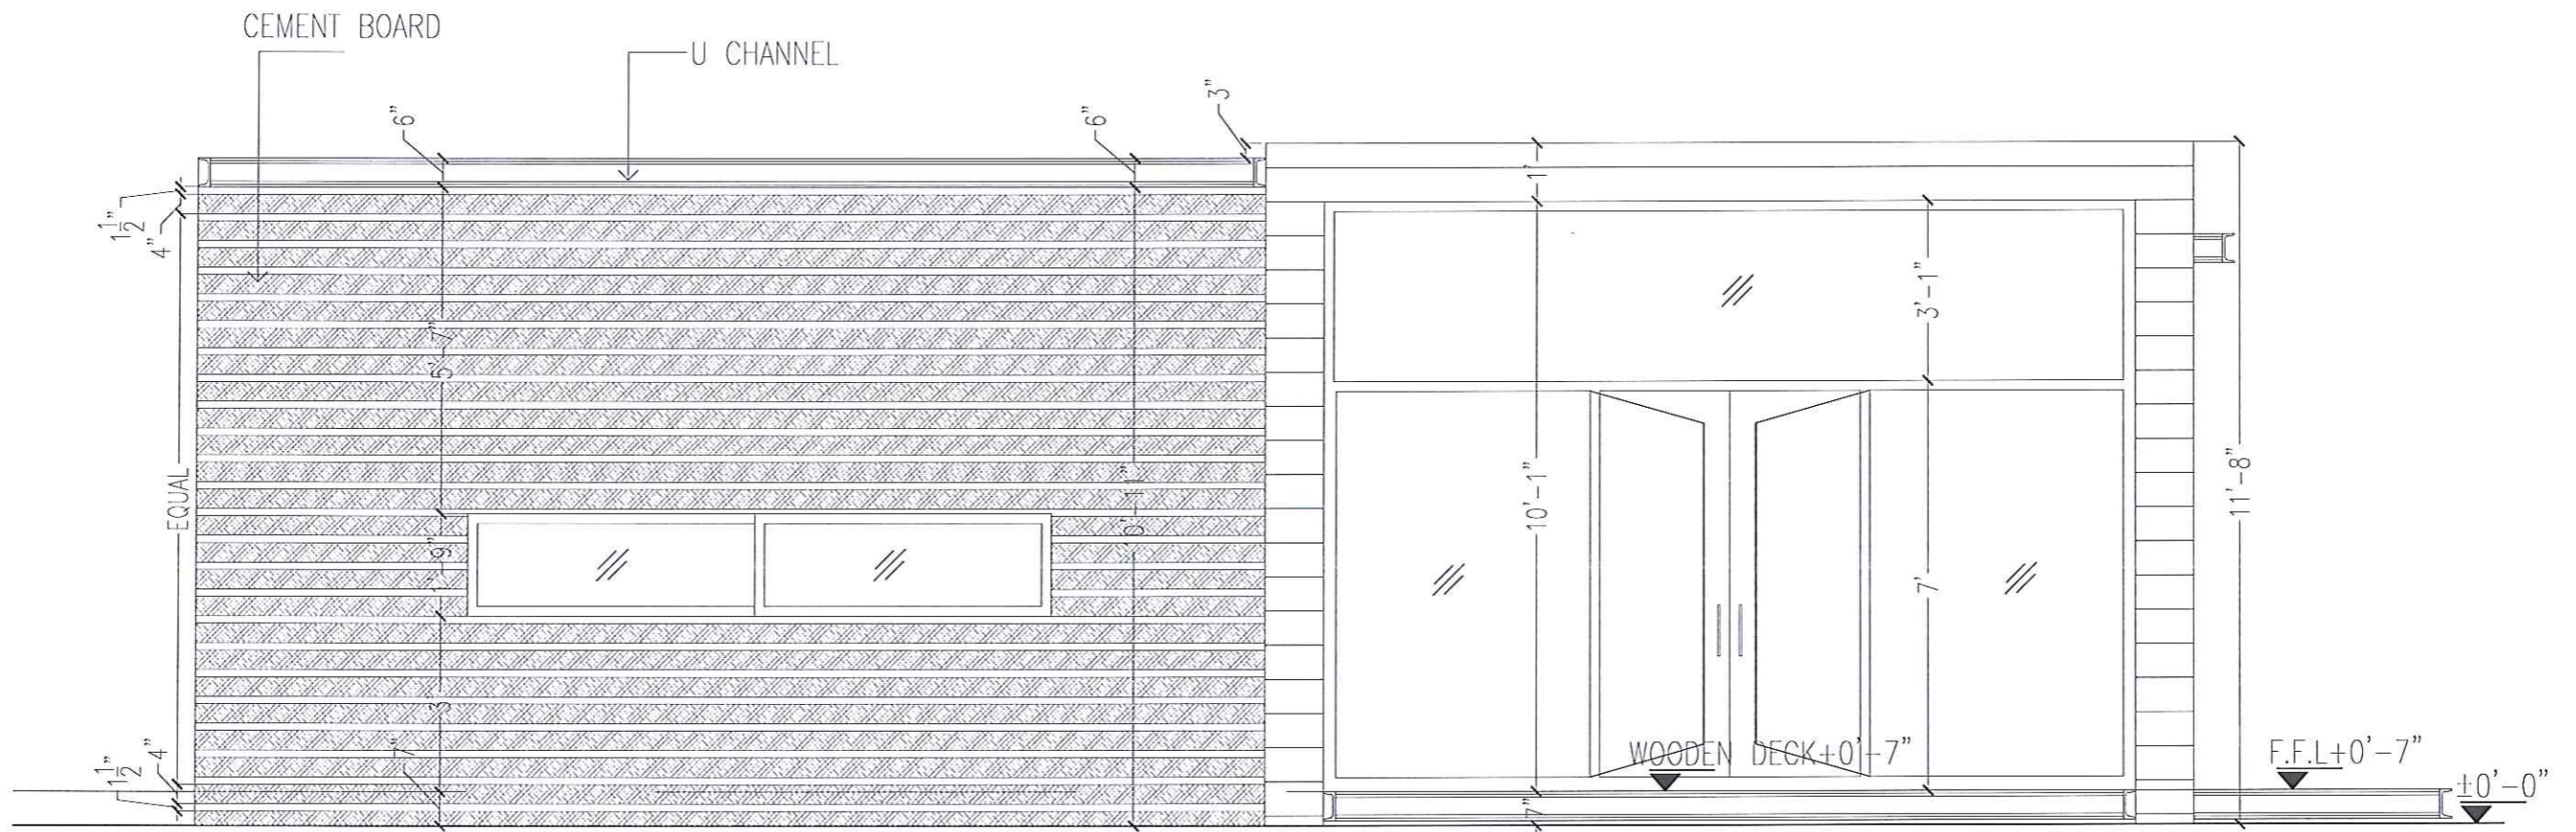

1 SIDE ELEVATION

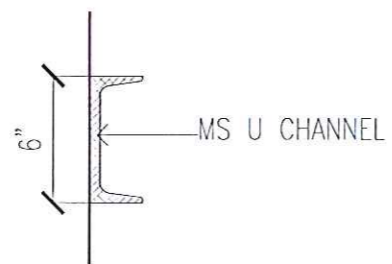

2 U CHANNEL DETAIL

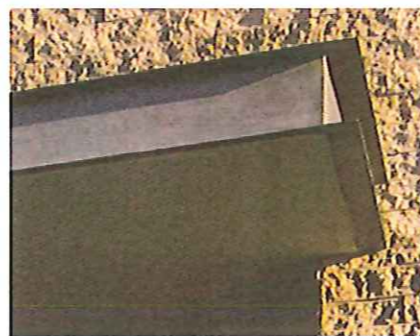

3 U CHANNEL REFERENCE IMAGE



4 CEMENT BOARD REFERENCE IMAGE

Legend	
NSL	NATURAL SURFACE LEVEL
FFL	FINISHED FLOOR LEVEL
RD.L	ROAD LEVEL
TOW	TOP OF WALL
BL	BOTTOM LEVEL
SSL	STRUCTURAL SLAB LEVEL

REVISION DATE	REVISION DESCRIPTION

North:

General Notes:  
 • The size of opening for doors does not include the (chowkat) doors frame .this shown the clear size of door panel  
 • The contractor shall check & verify all dimensions before starting work and report all errors & omission to the Engineer concerned.  
 • The drawing shall not be use for construction purpose until signed by the consultant and issued for construction.  
 • Do not scale the drawing.


Project:  
 UNHCR CAFE

ARCHITECTURAL DESIGNER:  
 KAZIM HASAN

Title:  
 LEFT SIDE ELEVATION (02)

Cad by: Waheed  
 Date: 14-Nov-2019  
 Job no: H-690-19

Drg. no:  
 A- 04

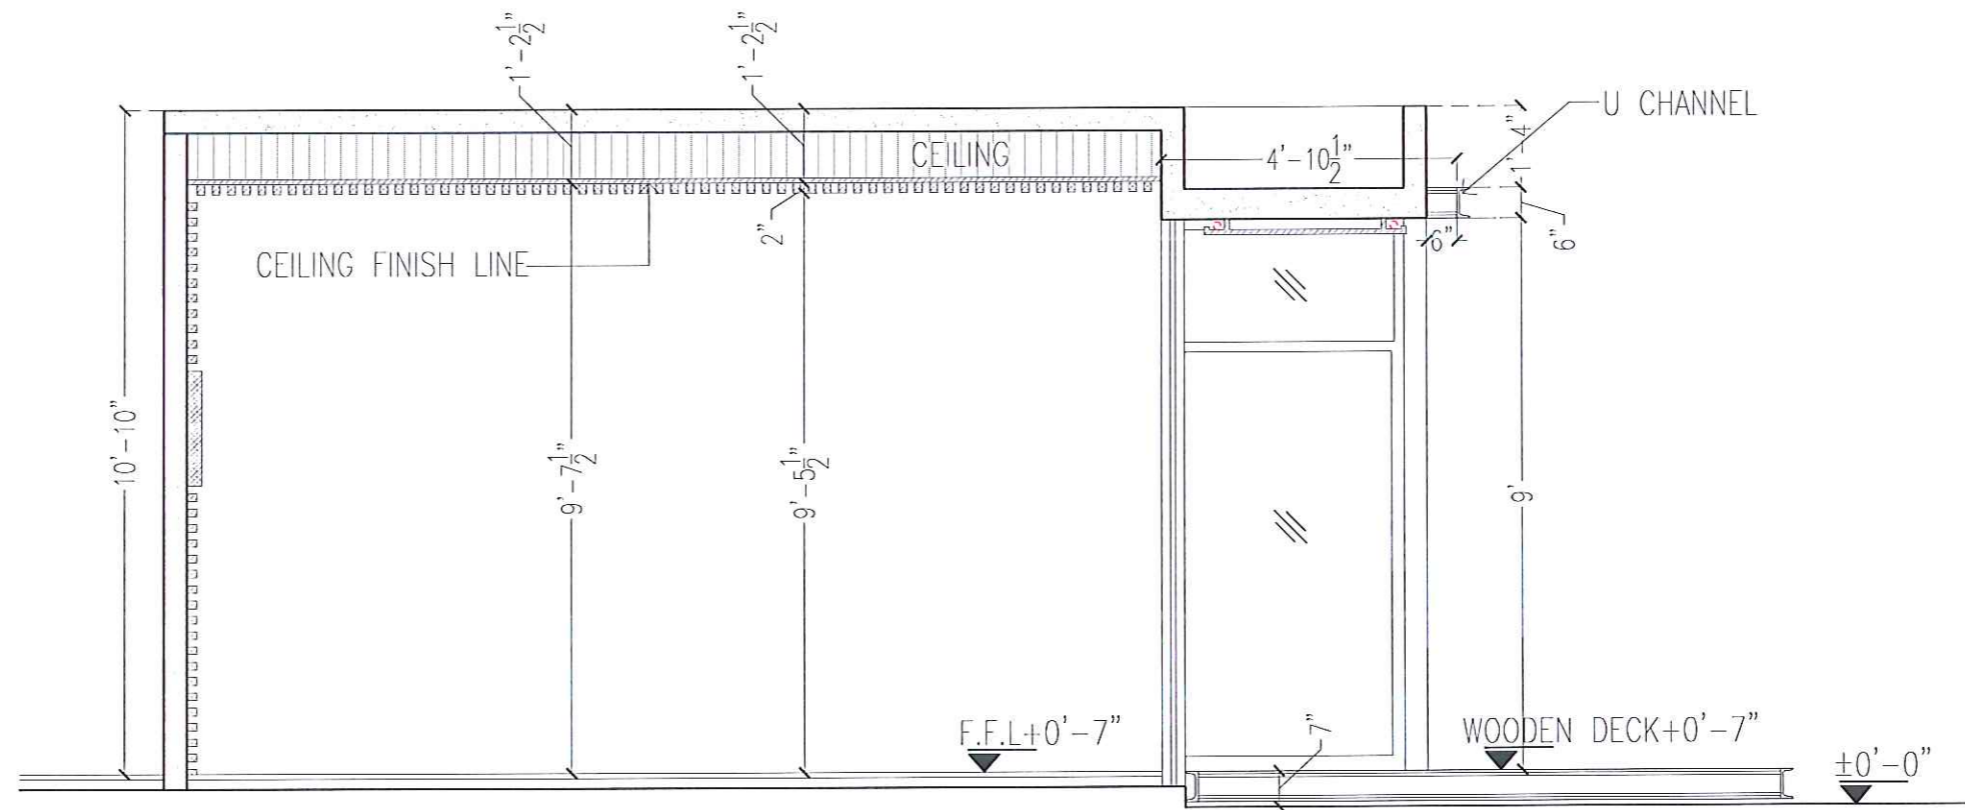

Legend	
NSL	NATURAL SURFACE LEVEL
FFL	FINISHED FLOOR LEVEL
RD.L	ROAD LEVEL
TOW	TOP OF WALL
BL	BOTTOM LEVEL
SSL	STRUCTURAL SLAB LEVEL

REVISION DATE	REVISION DESCRIPTION

North:

General Notes:  
 • The size of opening for doors does not include the (chowkal) doors frame .this shown the clear size of door panel  
 • The contractor shall check & verify all dimensions before starting work and report all errors & omission to the Engineer concerned.  
 • The drawing shall not be use for construction purpose until signed by the consultant and issued for construction.  
 • Do not scale the drawing.


Project:  
 UNHCR CAFE

ARCHITECTURAL DESIGNER:  
 KAZIM HASAN

Title:  
 SECTION-A

Cad by: Waheed  
 Date: 14-Nov-2019  
 Job no: H-690-19

Dwg. no:  
**A- 05**

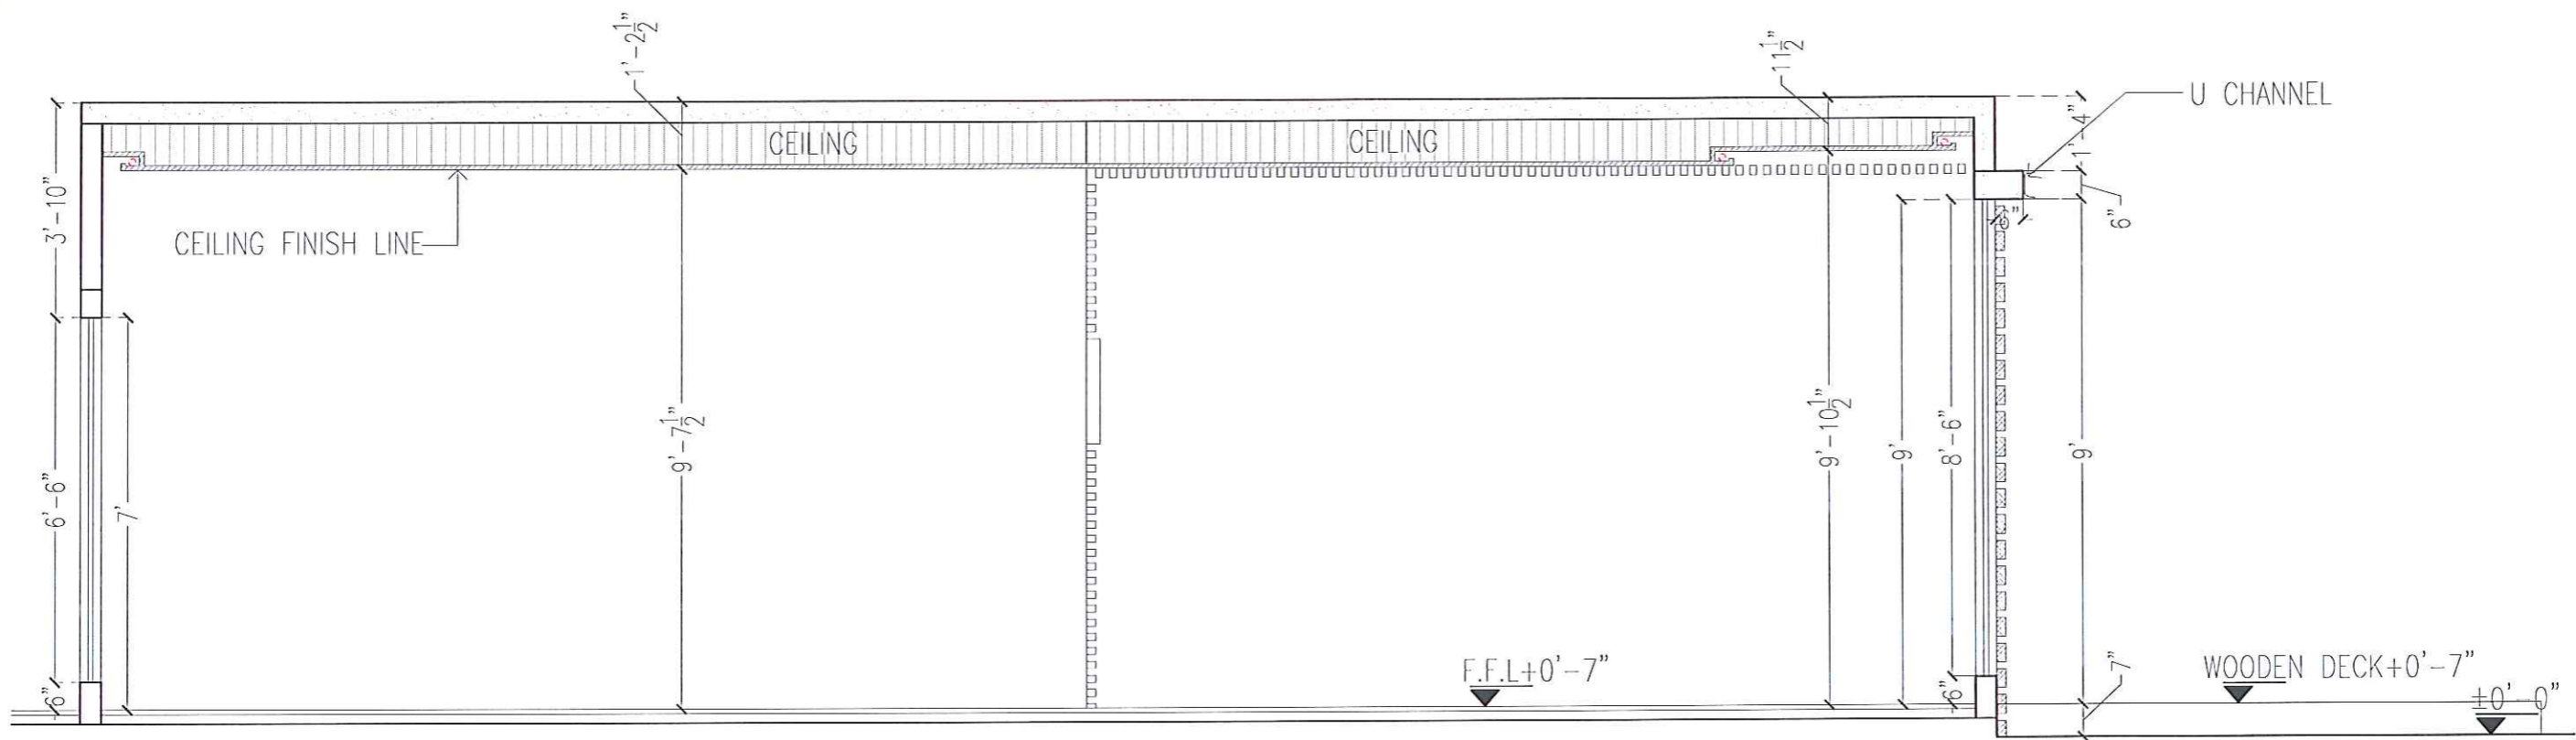

Legend	
NSL	NATURAL SURFACE LEVEL
FFL	FINISHED FLOOR LEVEL
RD.L	ROAD LEVEL
TOW	TOP OF WALL
BL	BOTTOM LEVEL
SSL	STRUCTURAL SLAB LEVEL

REVISION DATE	REVISION DESCRIPTION

North:

- General Notes:
- The size of opening for doors does not include the (chowkal) doors frame .this shown the clear size of door panel
  - The contractor shall check & verify all dimensions before starting work and report all errors & omission to the Engineer concerned.
  - The drawing shall not be use for construction purpose until signed by the consultant and issued for construction.
  - Do not scale the drawing.


Project:  
UNHCR CAFE

ARCHITECTURAL DESIGNER:  
KAZIM HASAN

Title:  
SECTION-B

Cad by: Waheed  
Date: 14-Nov-2019  
Job no: 11-690-19

Drq. no:  
A- 06

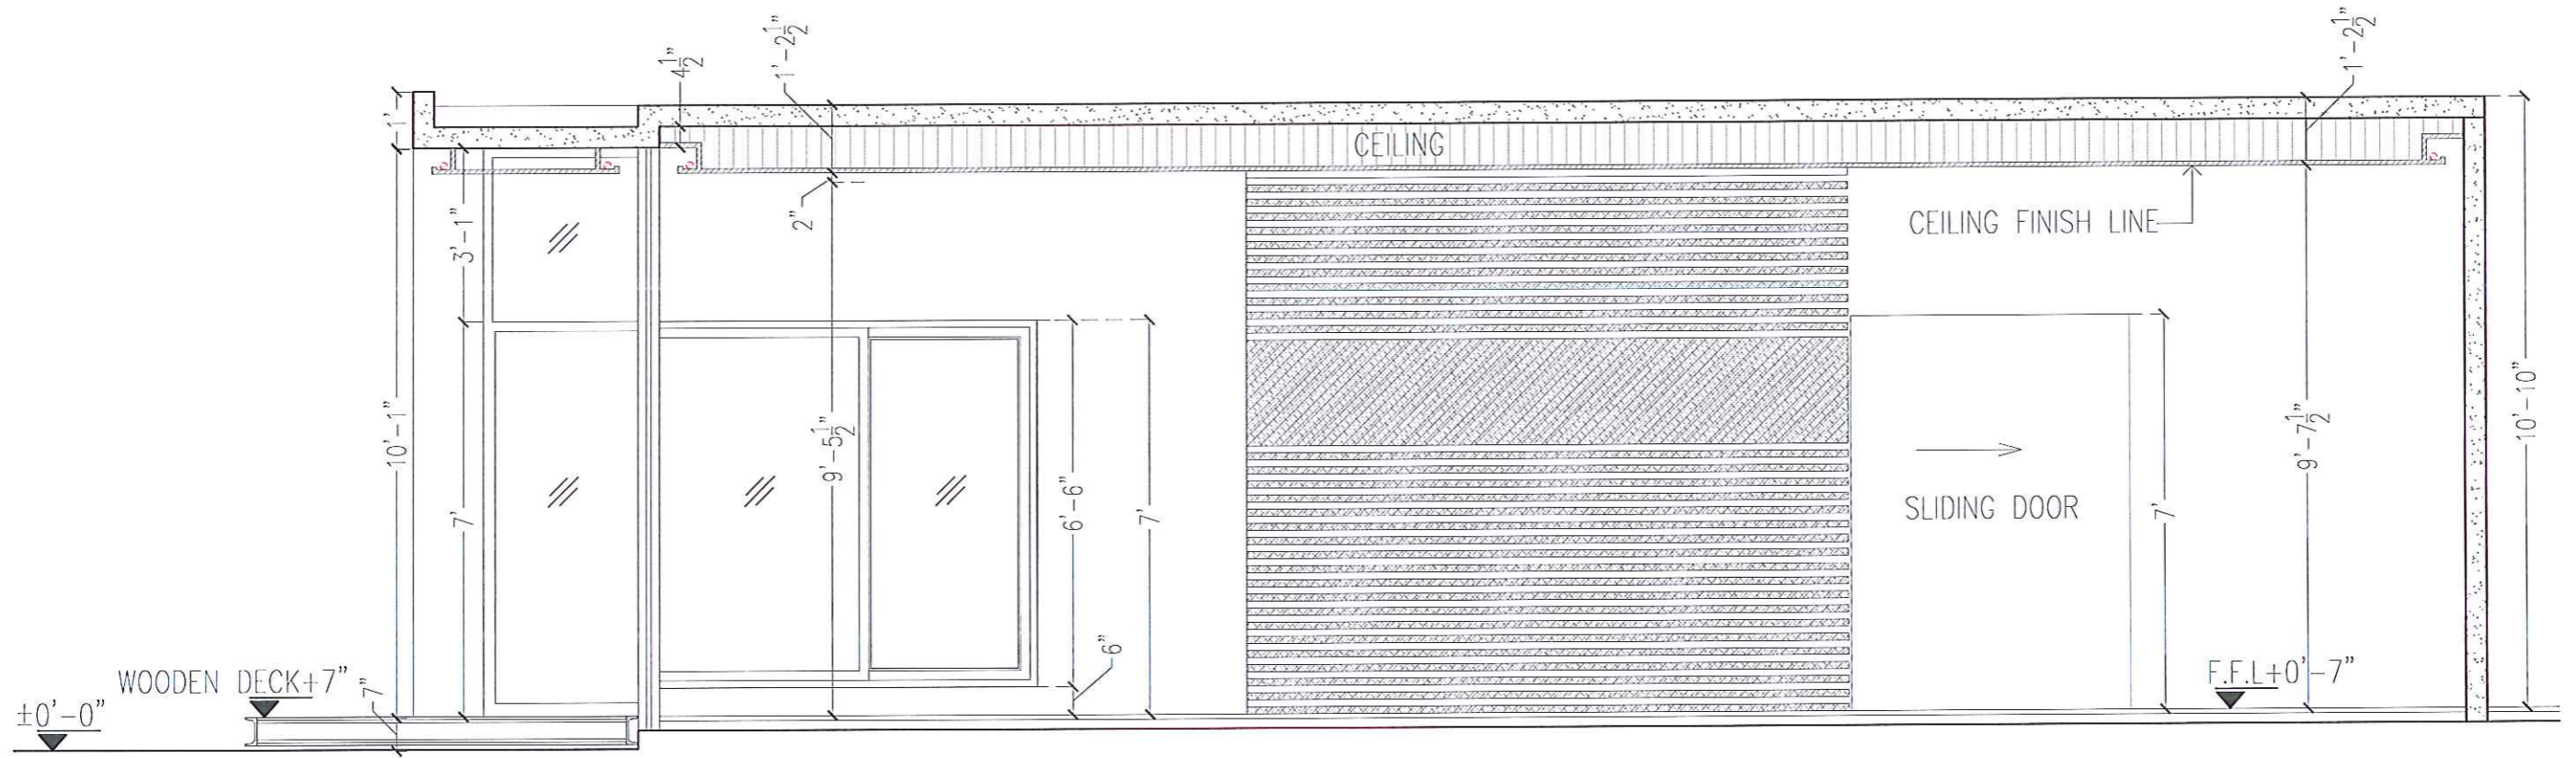

Legend	
NSL	NATURAL SURFACE LEVEL
FFL	FINISHED FLOOR LEVEL
RD.L	ROAD LEVEL
TOW	TOP OF WALL
BL	BOTTOM LEVEL
SSL	STRUCTURAL SLAB LEVEL

REVISION DATE	REVISION DESCRIPTION

North:

General Notes:

- The size of opening for doors does not include the (chowkat) doors frame .this shown the clear size of door panel
- The contractor shall check & verify all dimensions before starting work and report all errors & omission to the Engineer concerned.
- The drawing shall not be use for construction purpose until signed by the consultant and issued for construction.
- Do not scale the drawing.

Project:

UNHCR CAFE

ARCHITECTURAL DESIGNER:

KAZIM HASAN

Title:

SECTION-C

Cad by: Waheed


Date: 14-Nov-2019

Job no: H-690-19

Dwg. no:

A-07



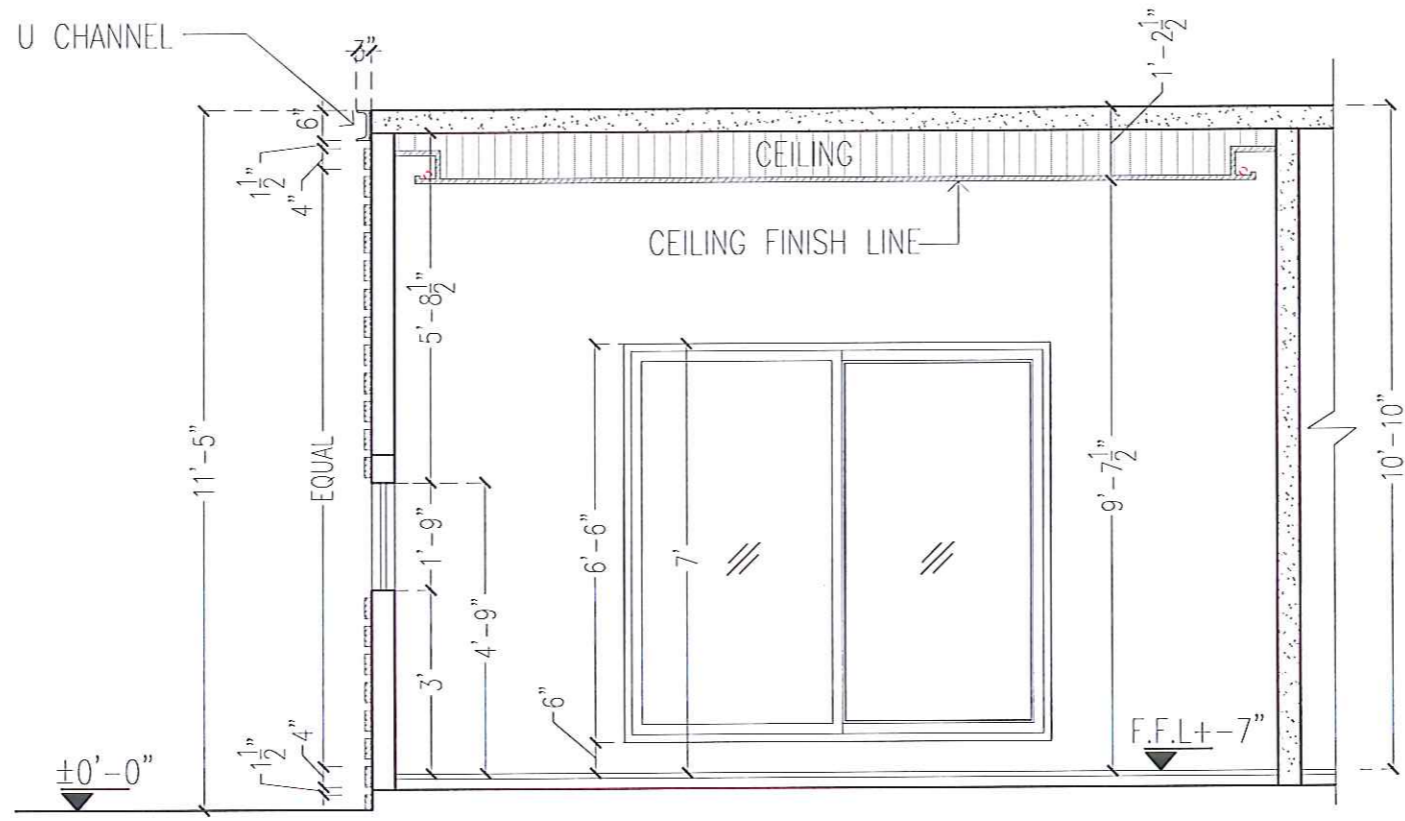

Legend	
NSL	NATURAL SURFACE LEVEL
FFL	FINISHED FLOOR LEVEL
RD.L	ROAD LEVEL
TOW	TOP OF WALL
BL	BOTTOM LEVEL
SSL	STRUCTURAL SLAB LEVEL

REVISION DATE	REVISION DESCRIPTION

North:

General Notes:

- The size of opening for doors does not include the (chowka) doors frame .this shown the clear size of door panel
- The contractor shall check & verify all dimensions before starting work and report all errors & omission to the Engineer concerned.
- The drawing shall not be use for construction purpose until signed by the consultant and issued for construction.
- Do not scale the drawing.

Project:

UNHCR CAFE

ARCHITECTURAL DESIGNER:

KAZIM HASAN

Title:

SECTION-D


Cad by: Waheed

Date: 14-Nov-2019

Job no: H-690-19

Dwg. no:

A- 08

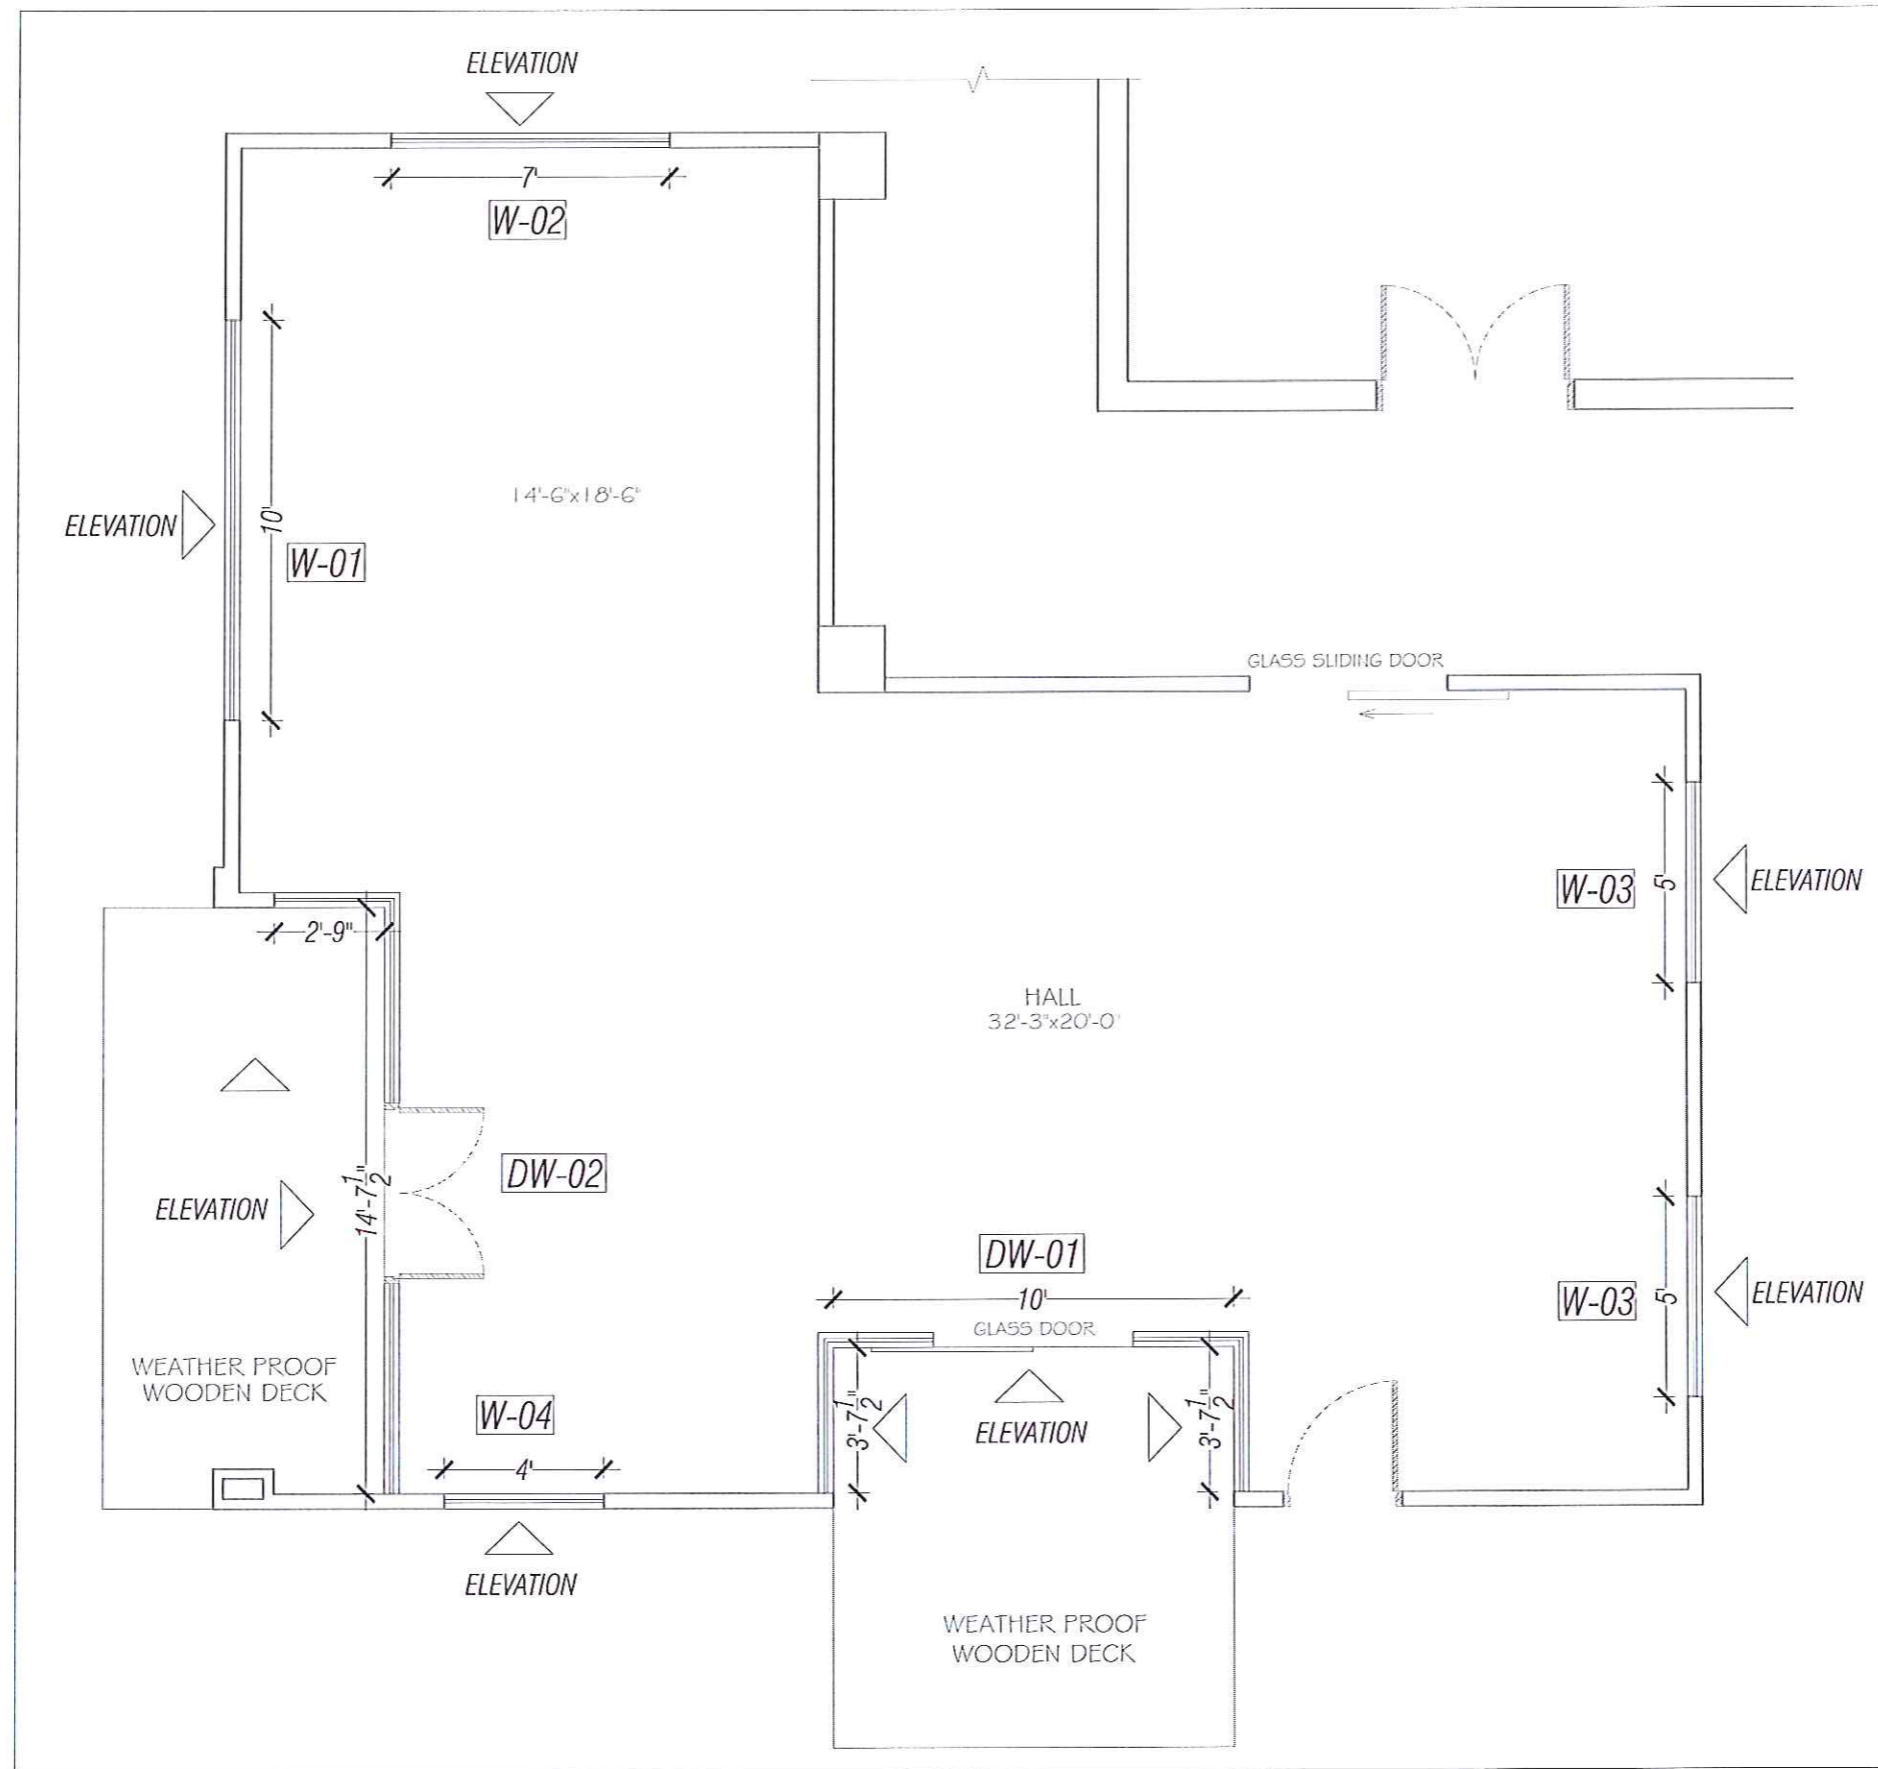

Legend	
NSL	NATURAL SURFACE LEVEL
FFL	FINISHED FLOOR LEVEL
RD.L	ROAD LEVEL
TOW	TOP OF WALL
BL	BOTTOM LEVEL
SSL	STRUCTURAL SLAB LEVEL

REVISION DATE	REVISION DESCRIPTION

North:

General Notes:

- The size of opening for doors does not include the (chowkat) doors frame .this shown the clear size of door panel
- The contractor shall check & verify all dimensions before starting work and report all errors & omission to the Engineer concerned.
- The drawing shall not be use for construction purpose until signed by the consultant and issued for construction.
- Do not scale the drawing.

Project:

UNHCR CAFE

ARCHITECTURAL DESIGNER:

KAZIM HASAN

Title:

WINDOWS MARKING PLAN


Cad by: Waheed

Date: 14-Nov-2019


Job no: H-690-19

Drg. no:

**A- 09**

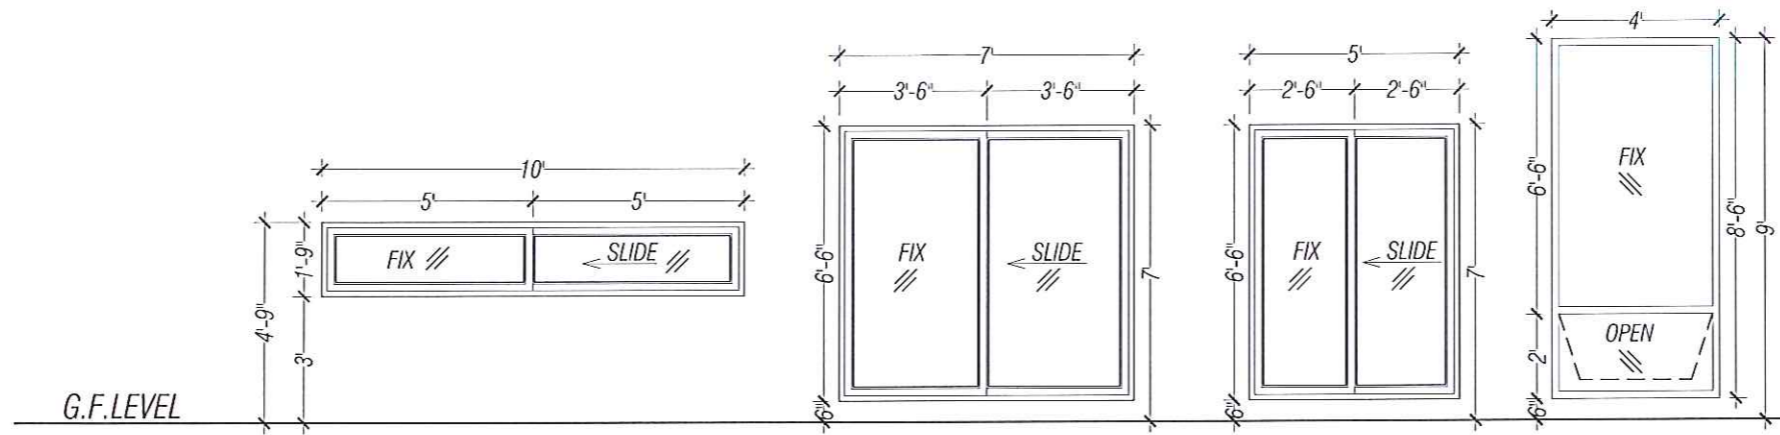

NAME	W-01	W-02	W-03	W-04
SIZE	10'-0" x 1'-9"	7'-0" x 6'-6"	5'-0" x 6'-6"	4'-0" x 8'-6"
TYPE	FIX / SLIDING	FIX / SLIDING	FIX / SLIDING	FIX / OPEN
SILL LEVEL	3'-0"	0'-6"	0'-6"	0'-6"
LINTEL LEVEL	4'-9"	7'-0"	7'-0"	9'-0"
DISCREPTION	ALUMINUM WINDOW WITH 8mm GLASS & FLY PROOF ARRANGEMENT AS PER APPROVED SAMPLE			

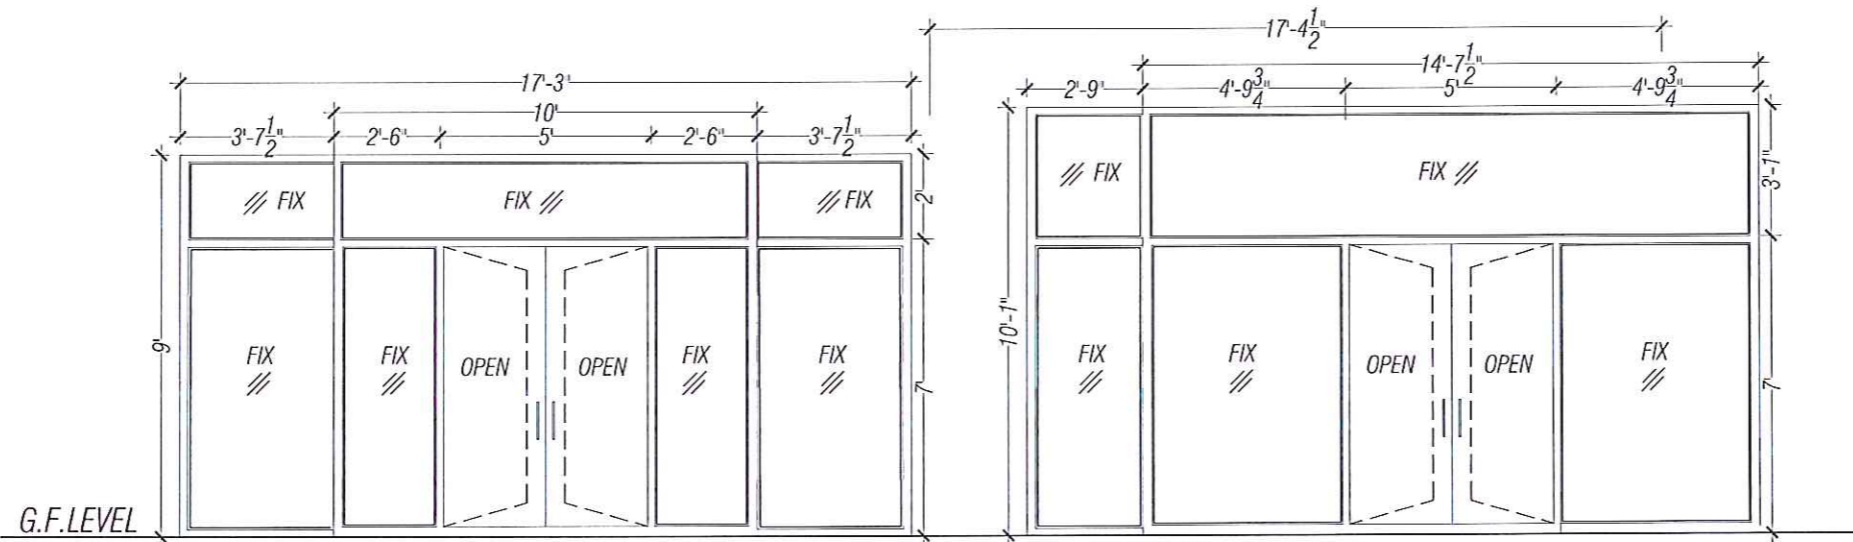

NAME	DW-01	DW-02
SIZE	10'-0" + 3'-7 $\frac{1}{2}$ " + 3'-7 $\frac{1}{2}$ " x 9'-0"	10'-0" + 3'-7 $\frac{1}{2}$ " x 10'-1"
TYPE	FIX / OPEN	FIX / OPEN
SILL LEVEL	0'-0"	0'-0"
LINTEL LEVEL	9'-0"	10'-1"
DISCREPTION	ALUMINUM WINDOW WITH 8mm GLASS & FLY PROOF ARRANGEMENT AS PER APPROVED SAMPLE	

Legend	
NSL	NATURAL SURFACE LEVEL
FFL	FINISHED FLOOR LEVEL
RD.L	ROAD LEVEL
TOW	TOP OF WALL
BL	BOTTOM LEVEL
SSL	STRUCTURAL SLAB LEVEL

REVISION DATE	REVISION DESCRIPTION

North:

- General Notes:
- The size of opening for doors does not include the (chowkal) doors frame. This shows the clear size of door panel.
  - The contractor shall check & verify all dimensions before starting work and report all errors & omission to the Engineer concerned.
  - The drawing shall not be use for construction purpose until signed by the consultant and issued for construction.
  - Do not scale the drawing.


Project:  
UNHCR CAFE

ARCHITECTURAL DESIGNER:  
KAZIM HASAN

Title:  
WINDOW & DOOR WINDOW DETAIL

Cad by: Waheed  
Date: 14-Nov-2019  
Job no: H-690-19

Dwg. no:  
**A- 10**

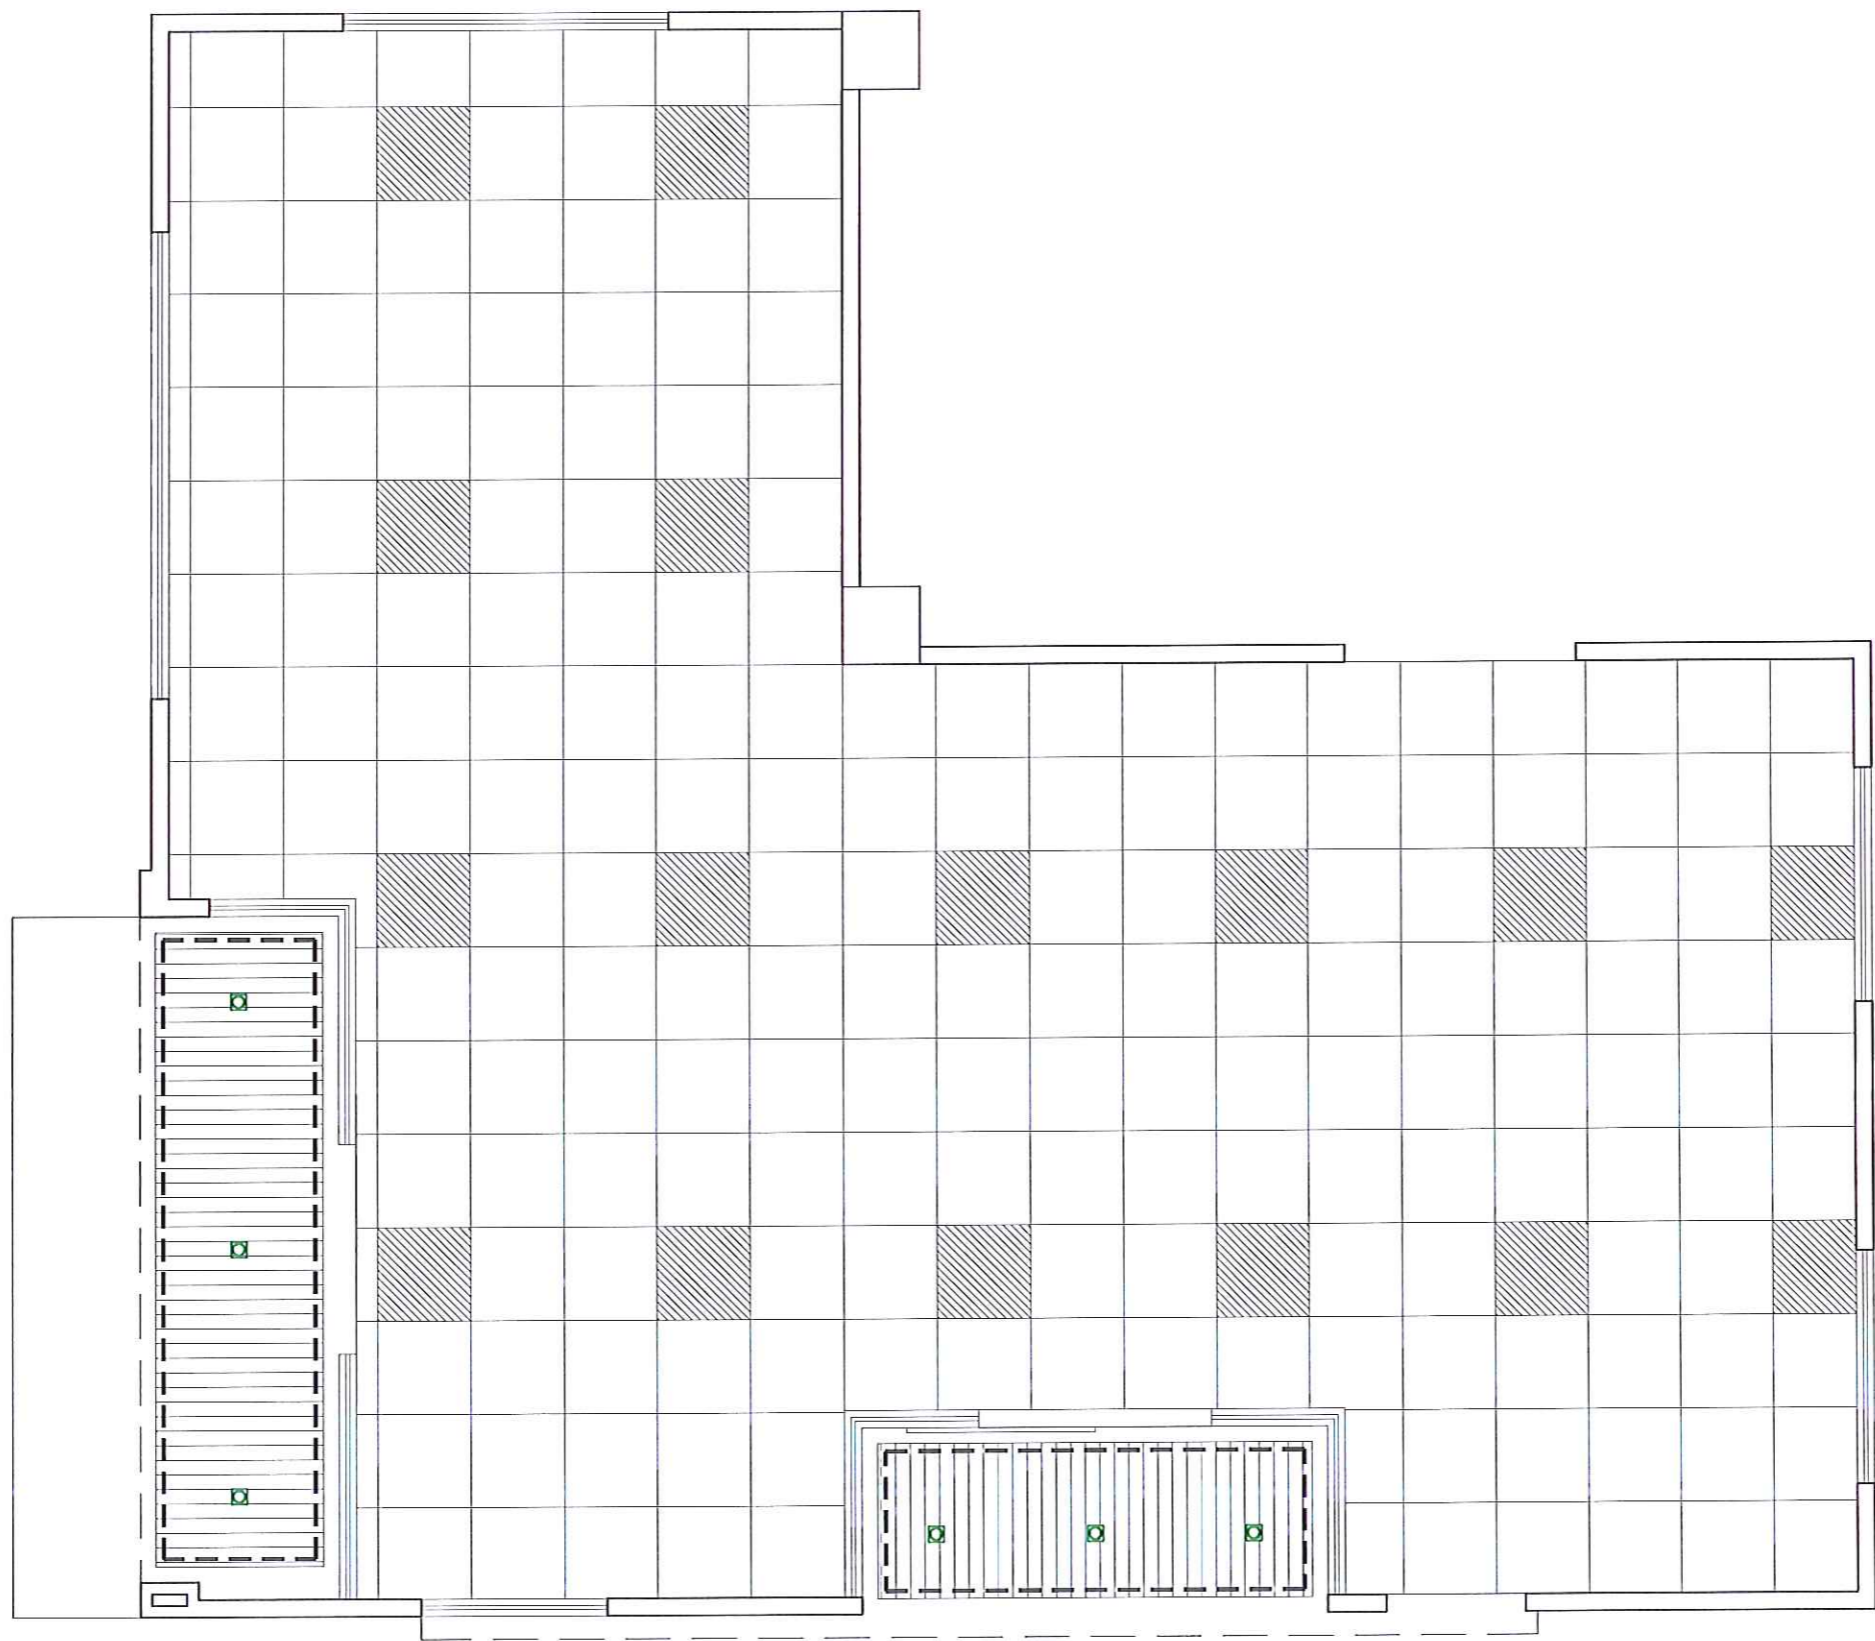

**Legend**

NSL	NATURAL SURFACE LEVEL
FFL	FINISHED FLOOR LEVEL
RD.L	ROAD LEVEL
TOW	TOP OF WALL
BL	BOTTOM LEVEL
SSL	STRUCTURAL SLAB LEVEL

REVISION DATE	REVISION DESCRIPTION

North:

**General Notes:**

- The size of opening for doors does not include the (chowkat) doors frame .It's shown the clear size of door panel
- The contractor shall check & verify all dimensions before starting work and report all errors & omission to the Engineer concerned.
- The drawing shall not be use for construction purpose until signed by the consultant and issued for construction.
- Do not scale the drawing.

Project:

**UNHCR CAFE**

ARCHITECTURAL DESIGNER:

*KAZIM HASAN*

Title:

**CEILING PLAN**


Cad by: **Waheed**

Date: **14-Nov-2019**

Job no: **II-690-19**

Drg. no:

**A- 11**

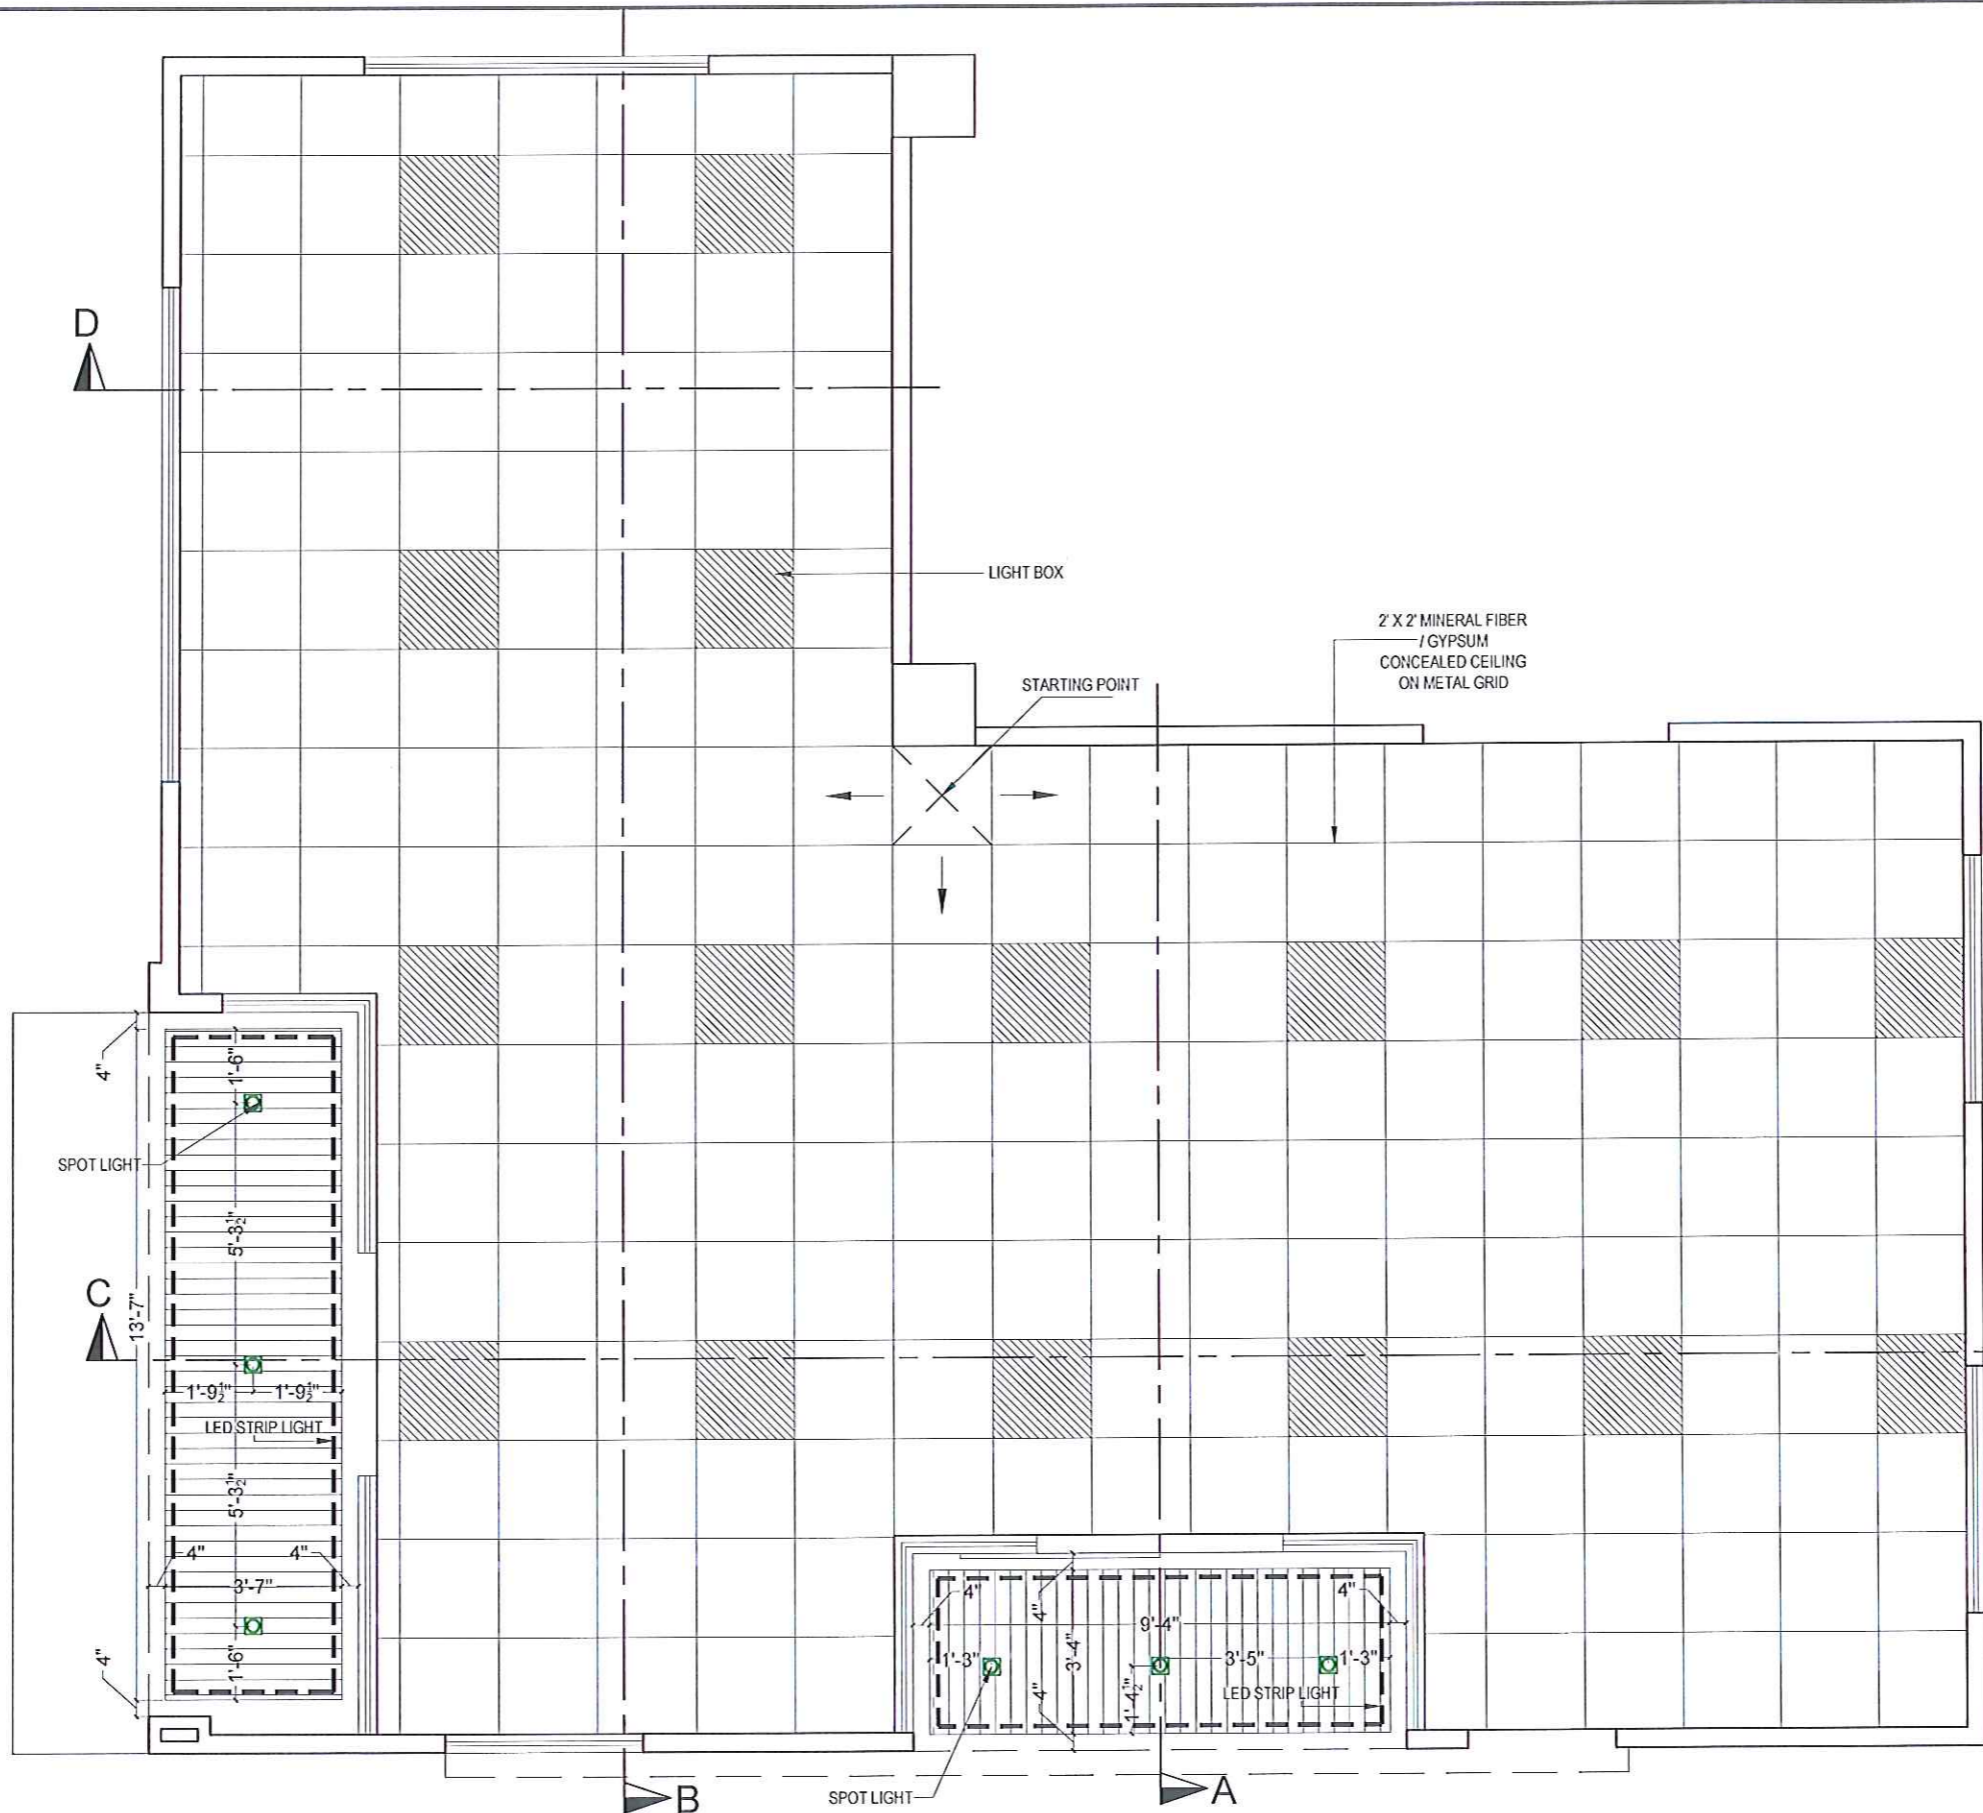

Legend	
NSL	NATURAL SURFACE LEVEL
FFL	FINISHED FLOOR LEVEL
RD.L	ROAD LEVEL
TOW	TOP OF WALL
BL	BOTTOM LEVEL
SSL	STRUCTURAL SLAB LEVEL

REVISION DATE	REVISION DESCRIPTION

North:

General Notes:  
 \* The size of opening for doors does not include the (chowka) doors frame .this shown the clear size of door panel  
 \* The contractor shall check & verify all dimensions before starting work and report all errors & omission to the Engineer concerned.  
 \* The drawing shall not be use for construction purpose until signed by the consultant and issued for construction.  
 \* Do not scale the drawing.


Project:  
**UNHCR CAFE**

ARCHITECTURAL DESIGNER:  
**KAZIM HASAN**


Title:  
**CEILING WORKING**

Cad by: **Waheed**  
 Date: **14-Nov-2019**  
 Job no: **H-690-19**


Dwg. no:  
**A- 12**

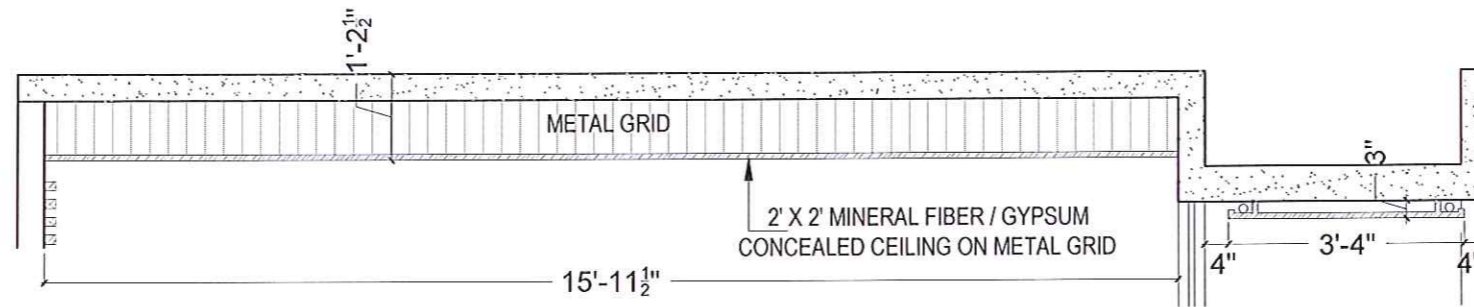


SECTION A

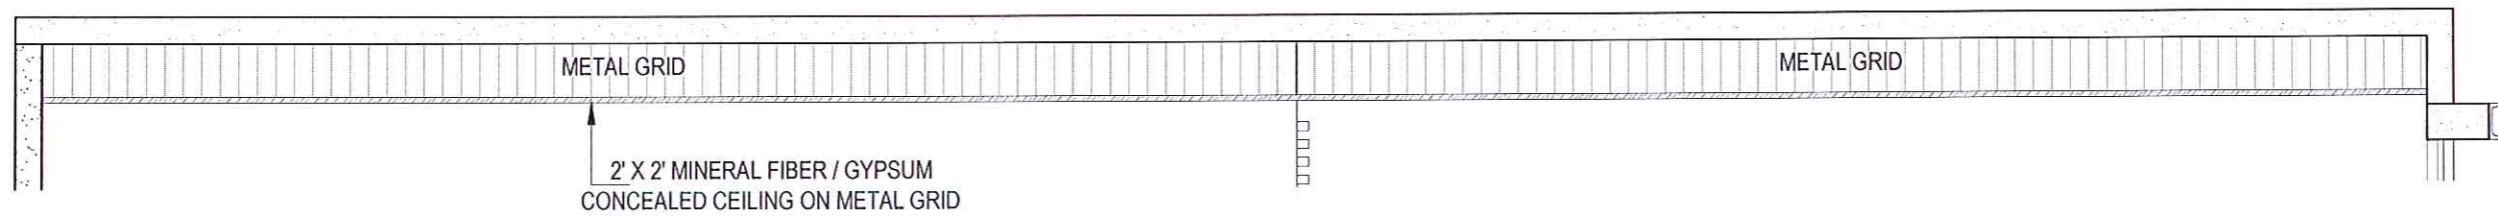

SECTION B

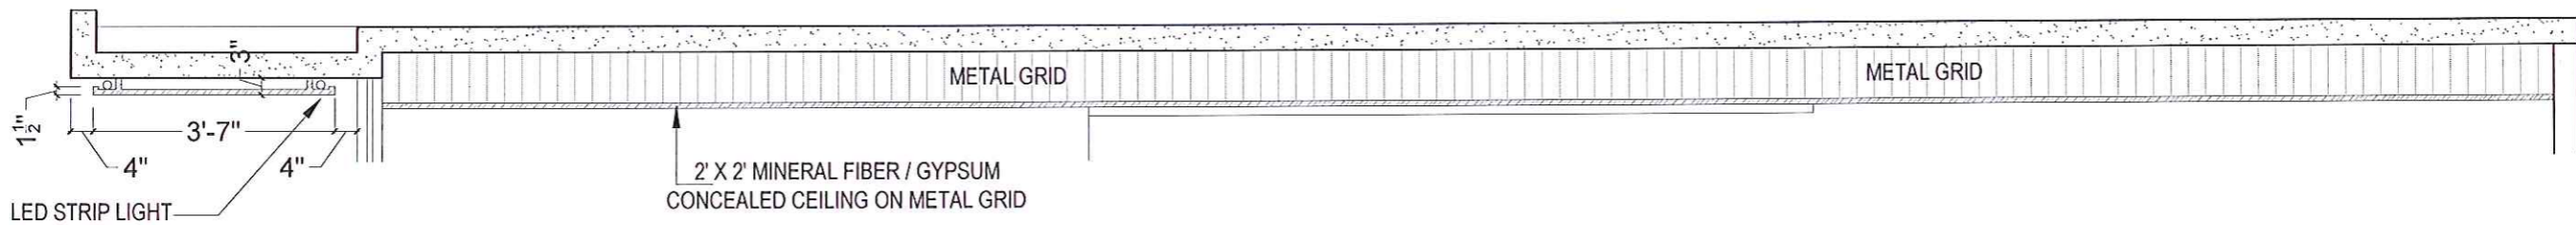

SECTION C

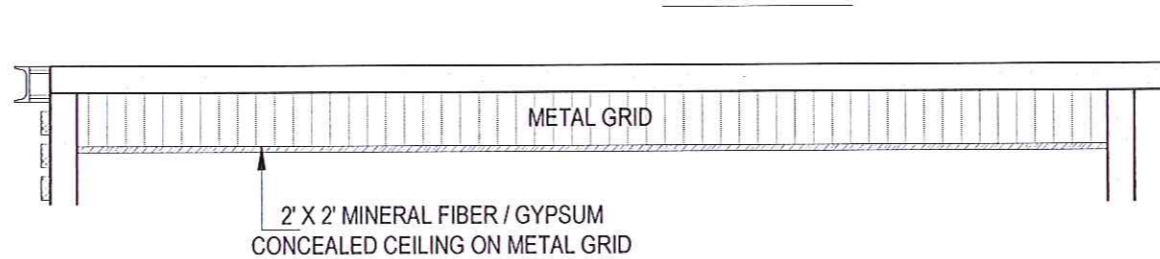

SECTION D

**Legend**

NSL	NATURAL SURFACE LEVEL
FFL	FINISHED FLOOR LEVEL
RD.L	ROAD LEVEL
TOW	TOP OF WALL
BL	BOTTOM LEVEL
SSL	STRUCTURAL SLAB LEVEL

REVISION DATE	REVISION DESCRIPTION

North:

General Notes:  
 • The size of opening for doors does not include the (chowkat) doors frame .this shown the clear size of door panel  
 • The contractor shall check & verify all dimensions before starting work and report all errors & omission to the Engineer concerned.  
 • The drawing shall not be use for construction purpose until signed by the consultant and issued for construction.  
 • Do not scale the drawing.


Project:  
 UNHCR CAFE

ARCHITECTURAL DESIGNER:  
 KAZIM HASAN

Title:  
 CEILING SECTIONS

Code by: Waheed  
 Date: 14-Nov-2019  
 Job no: H-690-19

Dwg. no:  
**A- 13**

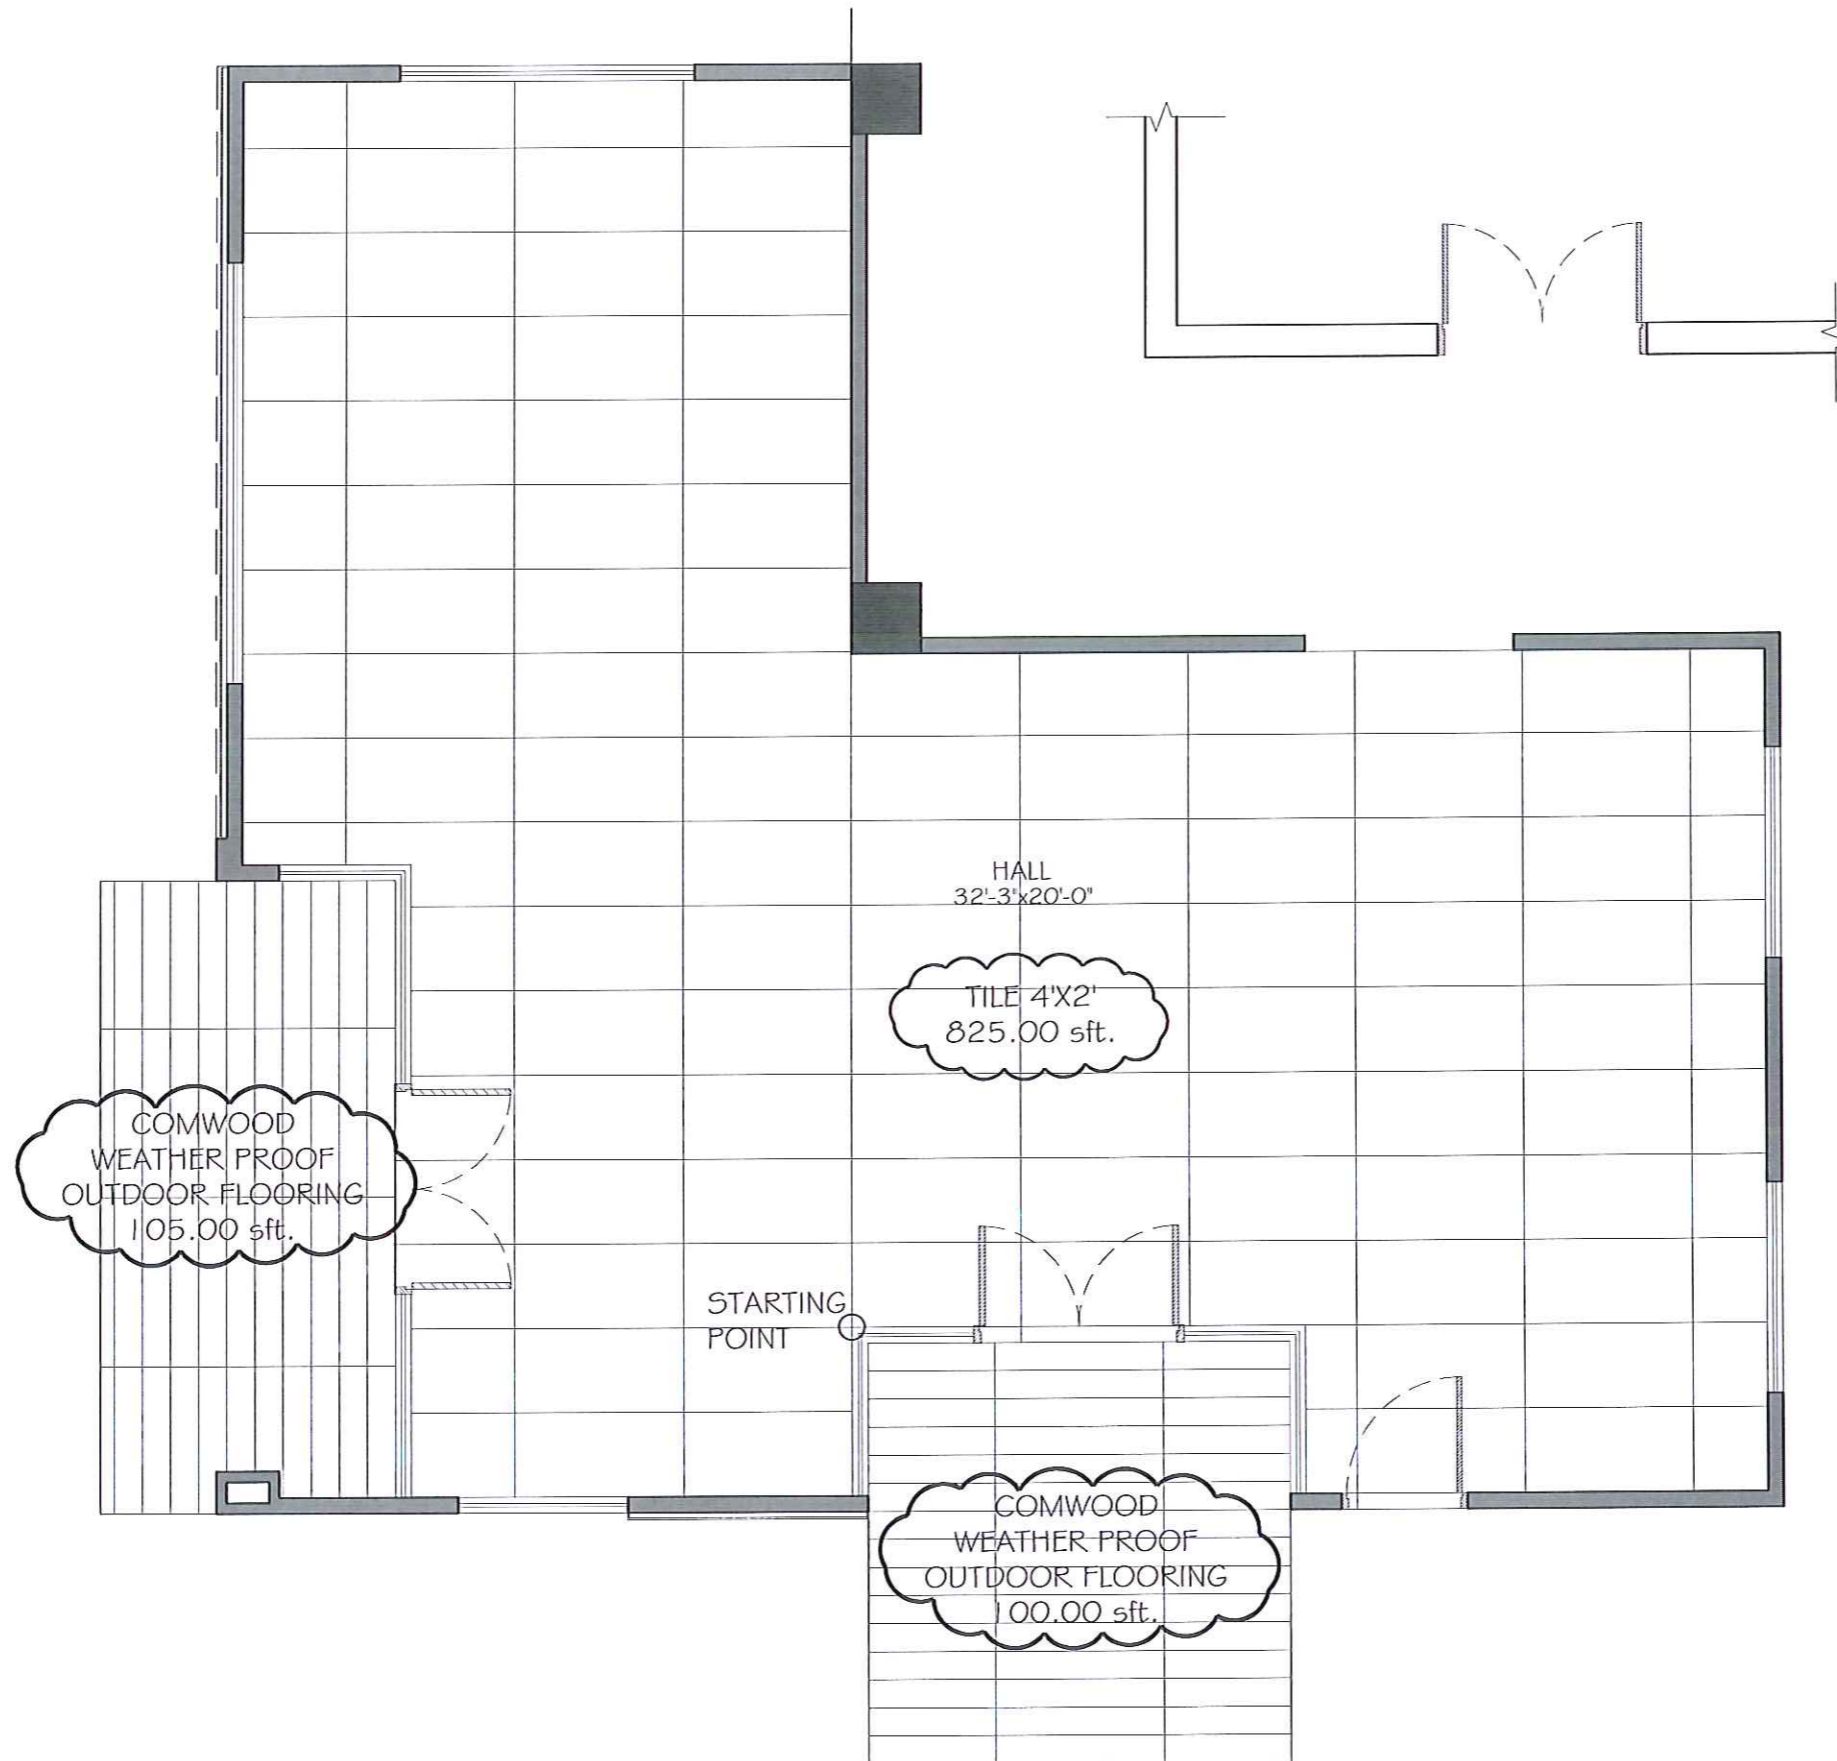

WASTAGE IS NOT INCLUDED

Legend	
NSL	NATURAL SURFACE LEVEL
FFL	FINISHED FLOOR LEVEL
RD.L	ROAD LEVEL
TOW	TOP OF WALL
BL	BOTTOM LEVEL
SSL	STRUCTURAL SLAB LEVEL

REVISION DATE	REVISION DESCRIPTION

North:

- General Notes:
- The size of opening for doors does not include the (chowka) doors frame. It's shown the clear size of door panel.
  - The contractor shall check & verify all dimensions before starting work and report all errors & omission to the Engineer concerned.
  - The drawing shall not be used for construction purpose until signed by the consultant and issued for construction.
  - Do not scale the drawing.

Project: UNHCR CAFE

ARCHITECTURAL DESIGNER: KAZIM HASAN


Title: FLOORING PLAN

Code by: Waheed  
Date: 14-Nov-2019  
Job no: H-690-19


Dr. no: A-14



01 KEY PLAN  
Scale 3/16"=1'-0"

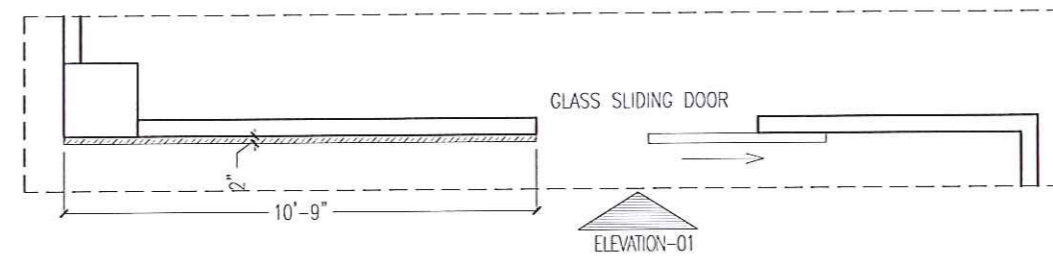

02 FEATURE WALL-01 PLAN  
Scale 1/4"=1'-0"

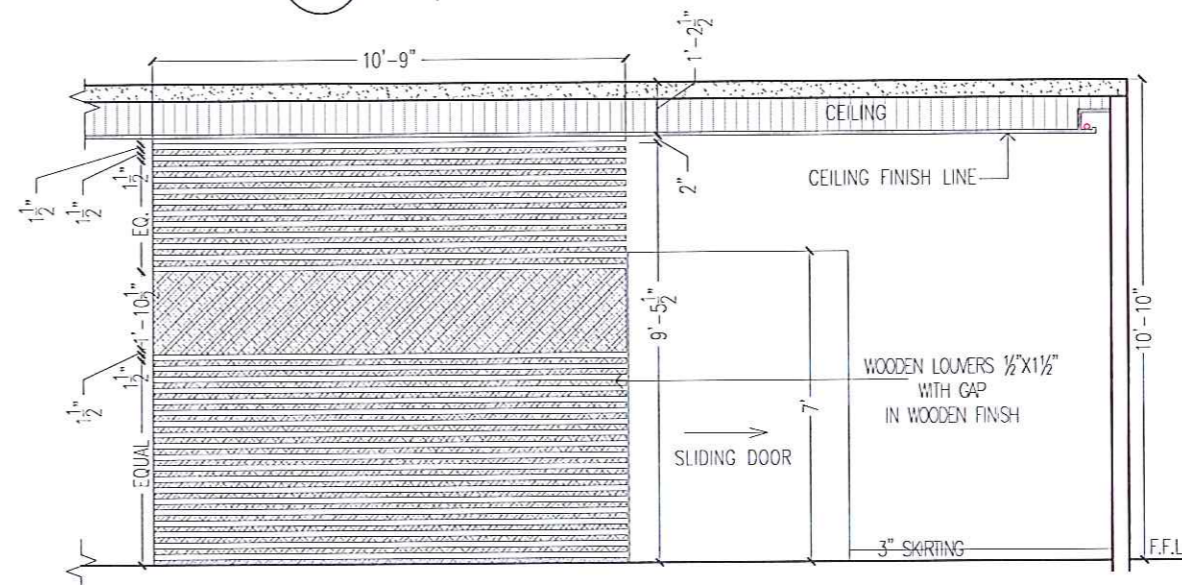

03 ELEVATION-01  
Scale 1/4"=1'-0"

Legend	
NSL	NATURAL SURFACE LEVEL
FFL	FINISHED FLOOR LEVEL
RD.L	ROAD LEVEL
TOW	TOP OF WALL
BL	BOTTOM LEVEL
SSL	STRUCTURAL SLAB LEVEL

REVISION DATE	REVISION DESCRIPTION

North:

General Notes:  
 • The size of opening for doors does not include the (chowkat) doors frame .this shown the clear size of door panel  
 • The contractor shall check & verify all dimensions before starting work and report all errors & omission to the Engineer concerned.  
 • The drawing shall not be use for construction purpose until signed by the consultant and issued for construction.  
 • Do not scale the drawing.

Project:  
 UNHCR CAFE


ARCHITECTURAL DESIGNER:  
 KAZIM HASAN

Title:  
 FEATURE WALLS

Cad by: Waheed  
 Date: 14-Nov-2019  
 Job no: H-690-19

Dwg. no:  
 A- 15



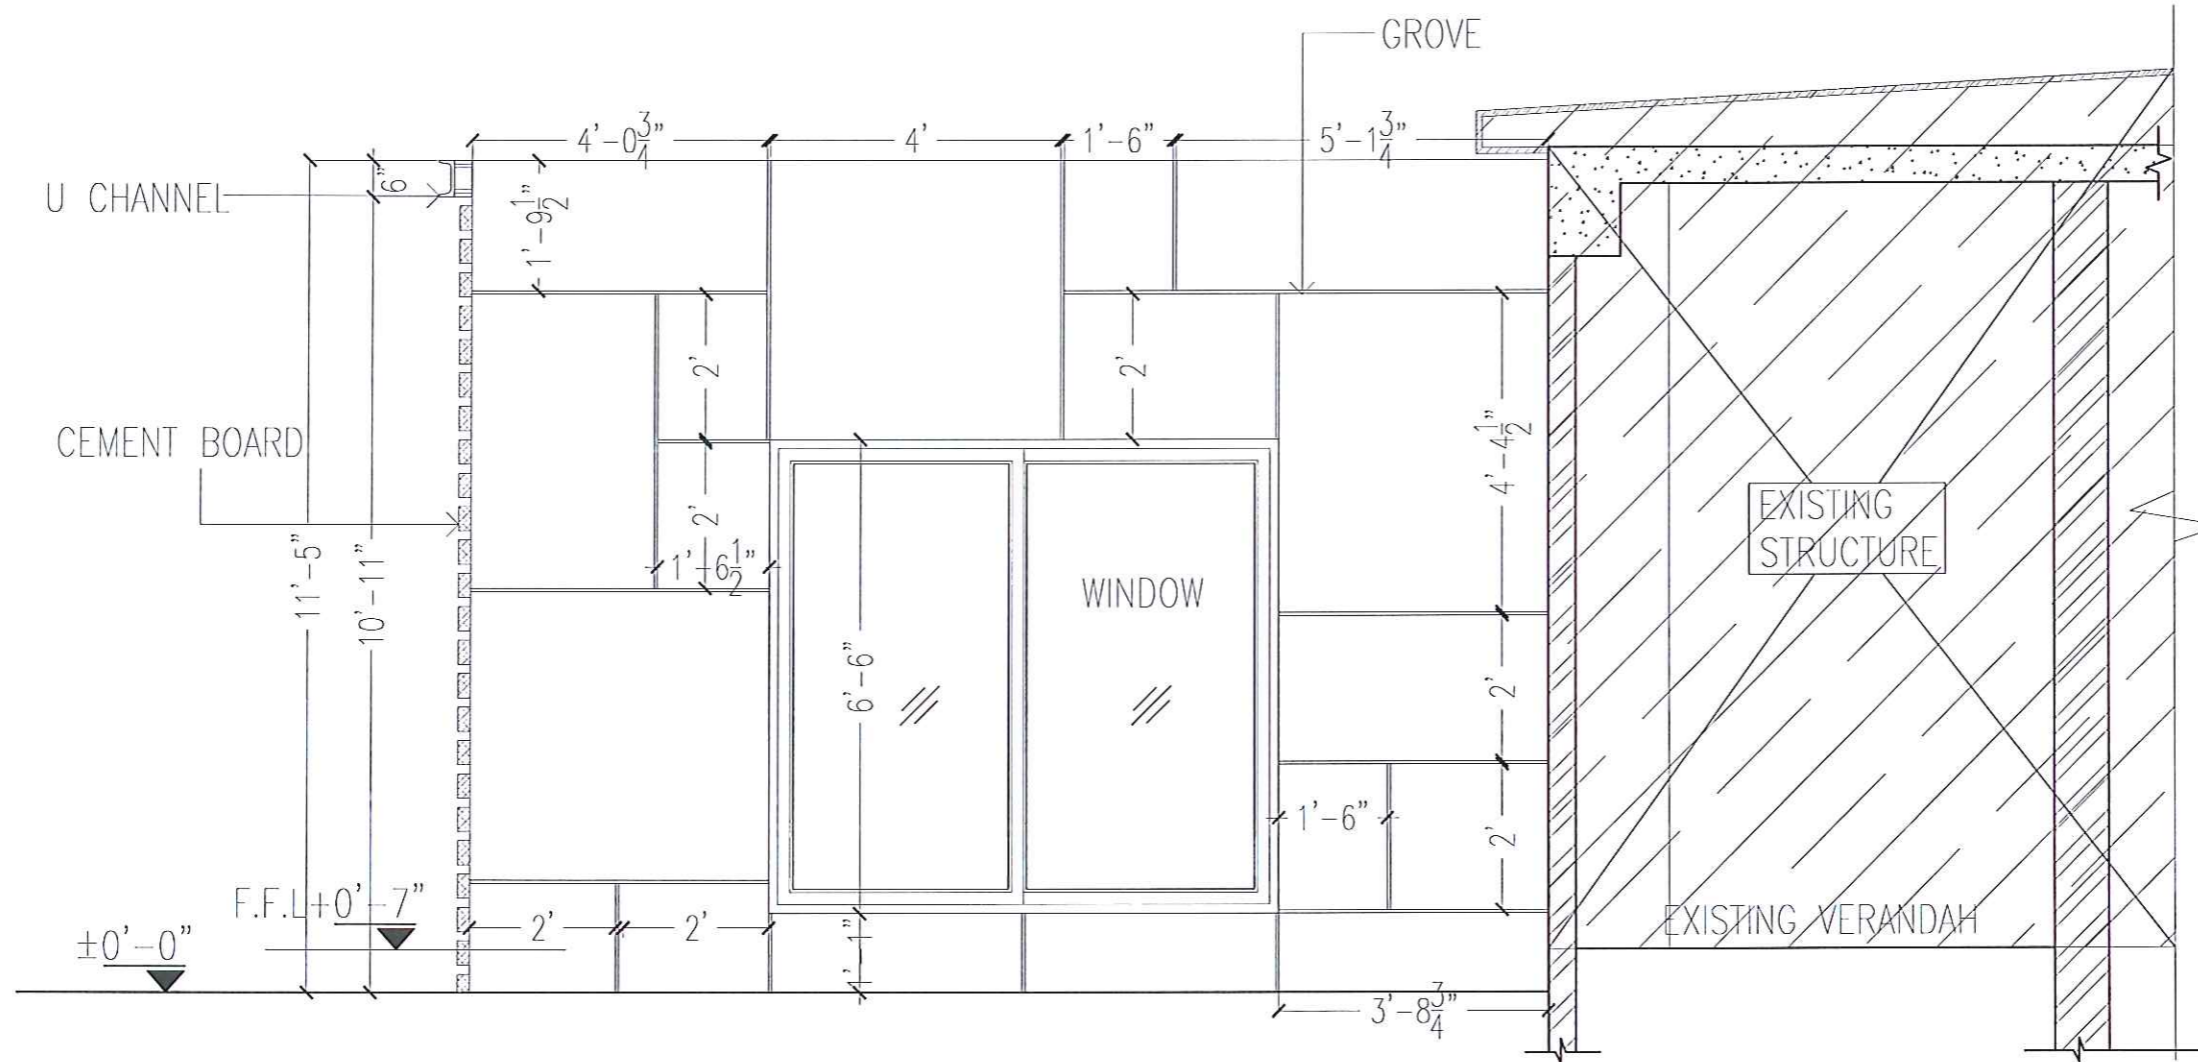

Legend	
NSL	NATURAL SURFACE LEVEL
FFL	FINISHED FLOOR LEVEL
RD.L	ROAD LEVEL
TOW	TOP OF WALL
BL	BOTTOM LEVEL
SSL	STRUCTURAL SLAB LEVEL

REVISION DATE	REVISION DESCRIPTION

North:

General Notes:

- The size of opening for doors does not include the (chowkol) doors frame .this shown the clear size of door panel
- The contractor shall check & verify all dimensions before starting work and report all errors & omission to the Engineer concerned.
- The drawing shall not be use for construction purpose until signed by the consultant and issued for construction.
- Do not scale the drawing.

Project:

UNHCR CAFE

ARCHITECTURAL DESIGNER:

KAZIM HASAN

Title:

REAR SIDE ELEVATION (03)


Cad by: Waheed

Date: 14-Nov-2019

Job no: H-690-19

Drg. no:

A- 16

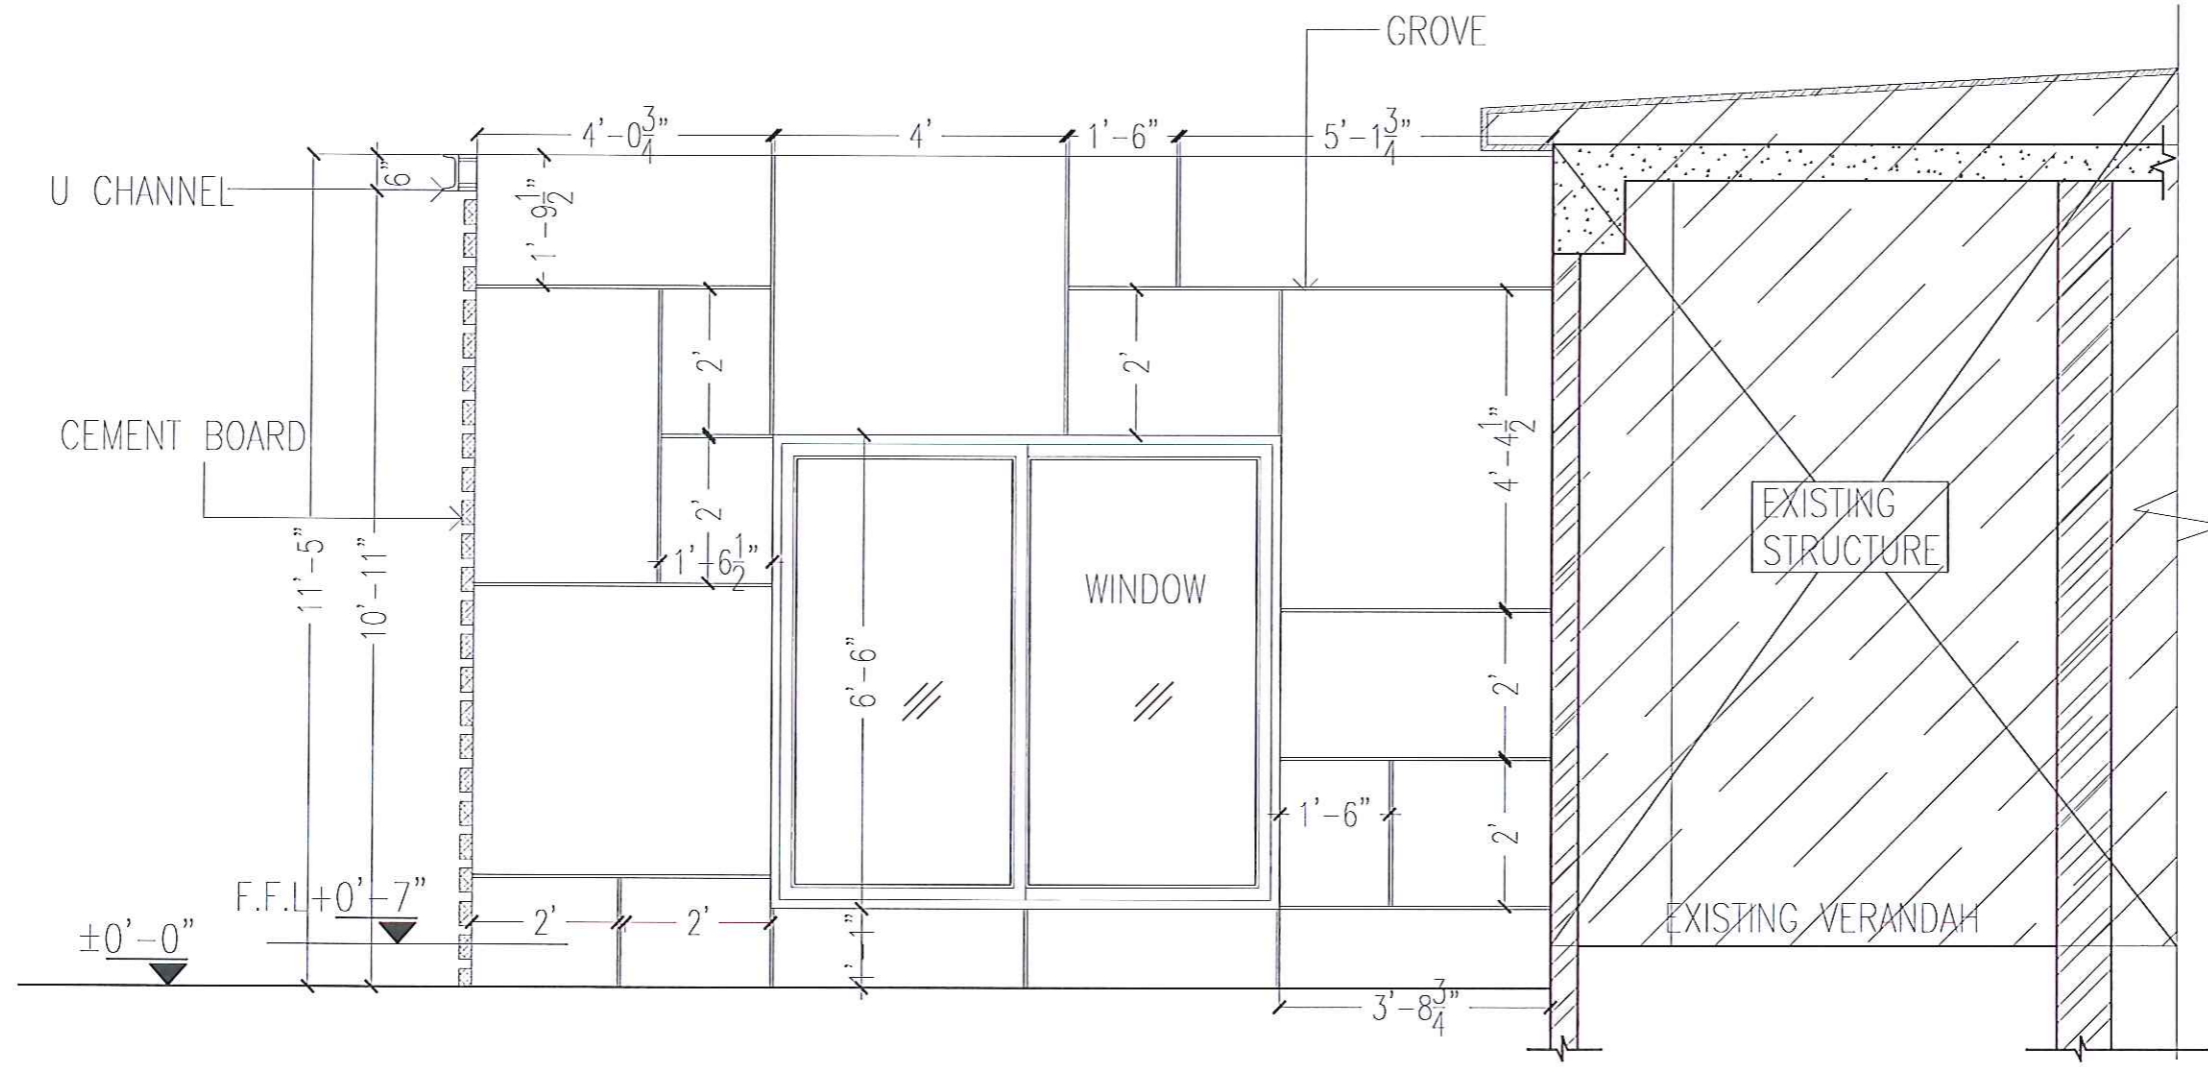

Legend	
NSL	NATURAL SURFACE LEVEL
FFL	FINISHED FLOOR LEVEL
RD.L	ROAD LEVEL
TOW	TOP OF WALL
BL	BOTTOM LEVEL
SSL	STRUCTURAL SLAB LEVEL

REVISION DATE	REVISION DESCRIPTION

North:

- General Notes:
- The size of opening for doors does not include the (chowkat) doors frame .It's shown the clear size of door panel
  - The contractor shall check & verify all dimensions before starting work and report all errors & omission to the Engineer concerned.
  - The drawing sho'l not be use for construction purpose until signed by the consultant and issued for construction.
  - Do not scale the drawing.

Project:  
UNHCR CAFE

ARCHITECTURAL DESIGNER:  
KAZIM HASAN

Title:  
RIGHT SIDE ELEVATION (04)

Cod by: Waheed  
Date: 14-Nov-2019  
Job no: H-690-19

Drq. no:  
A- 17