


TYPICAL FRAME SECTION

Scale: 1:25

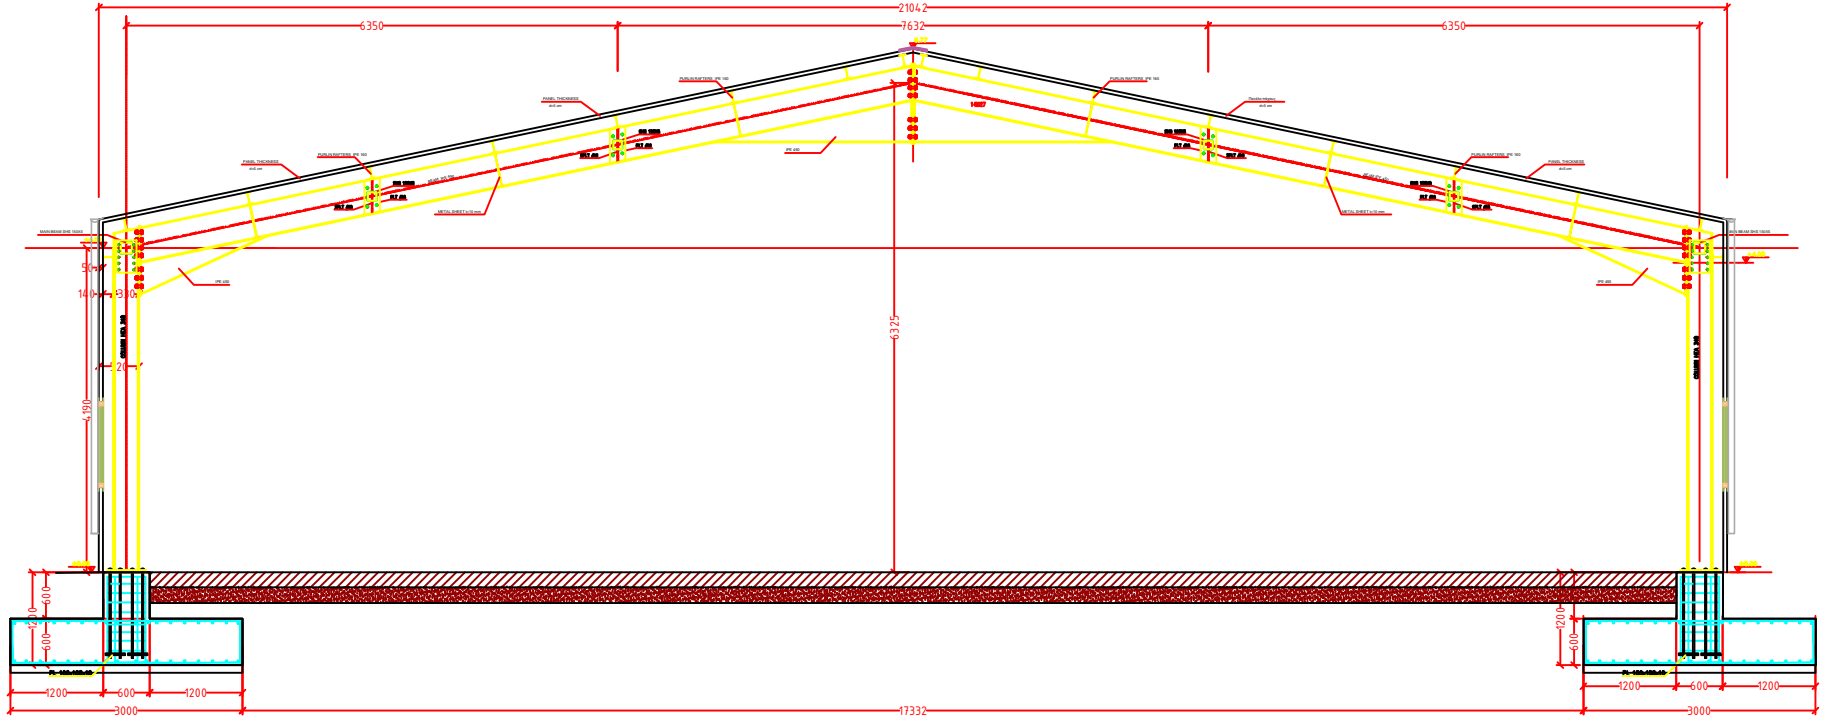

Drawing Title:	Registration Center Typical Frame Section
Drawing Scale:	
Drawing Date:	07 October 2014
Prepared by:	
SHEET NO:-	A-01c