





RESPONSE
DRC SITUATION

COUNTRY
ANGOLA

LOCATION MAP



LEGEND

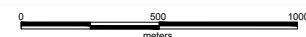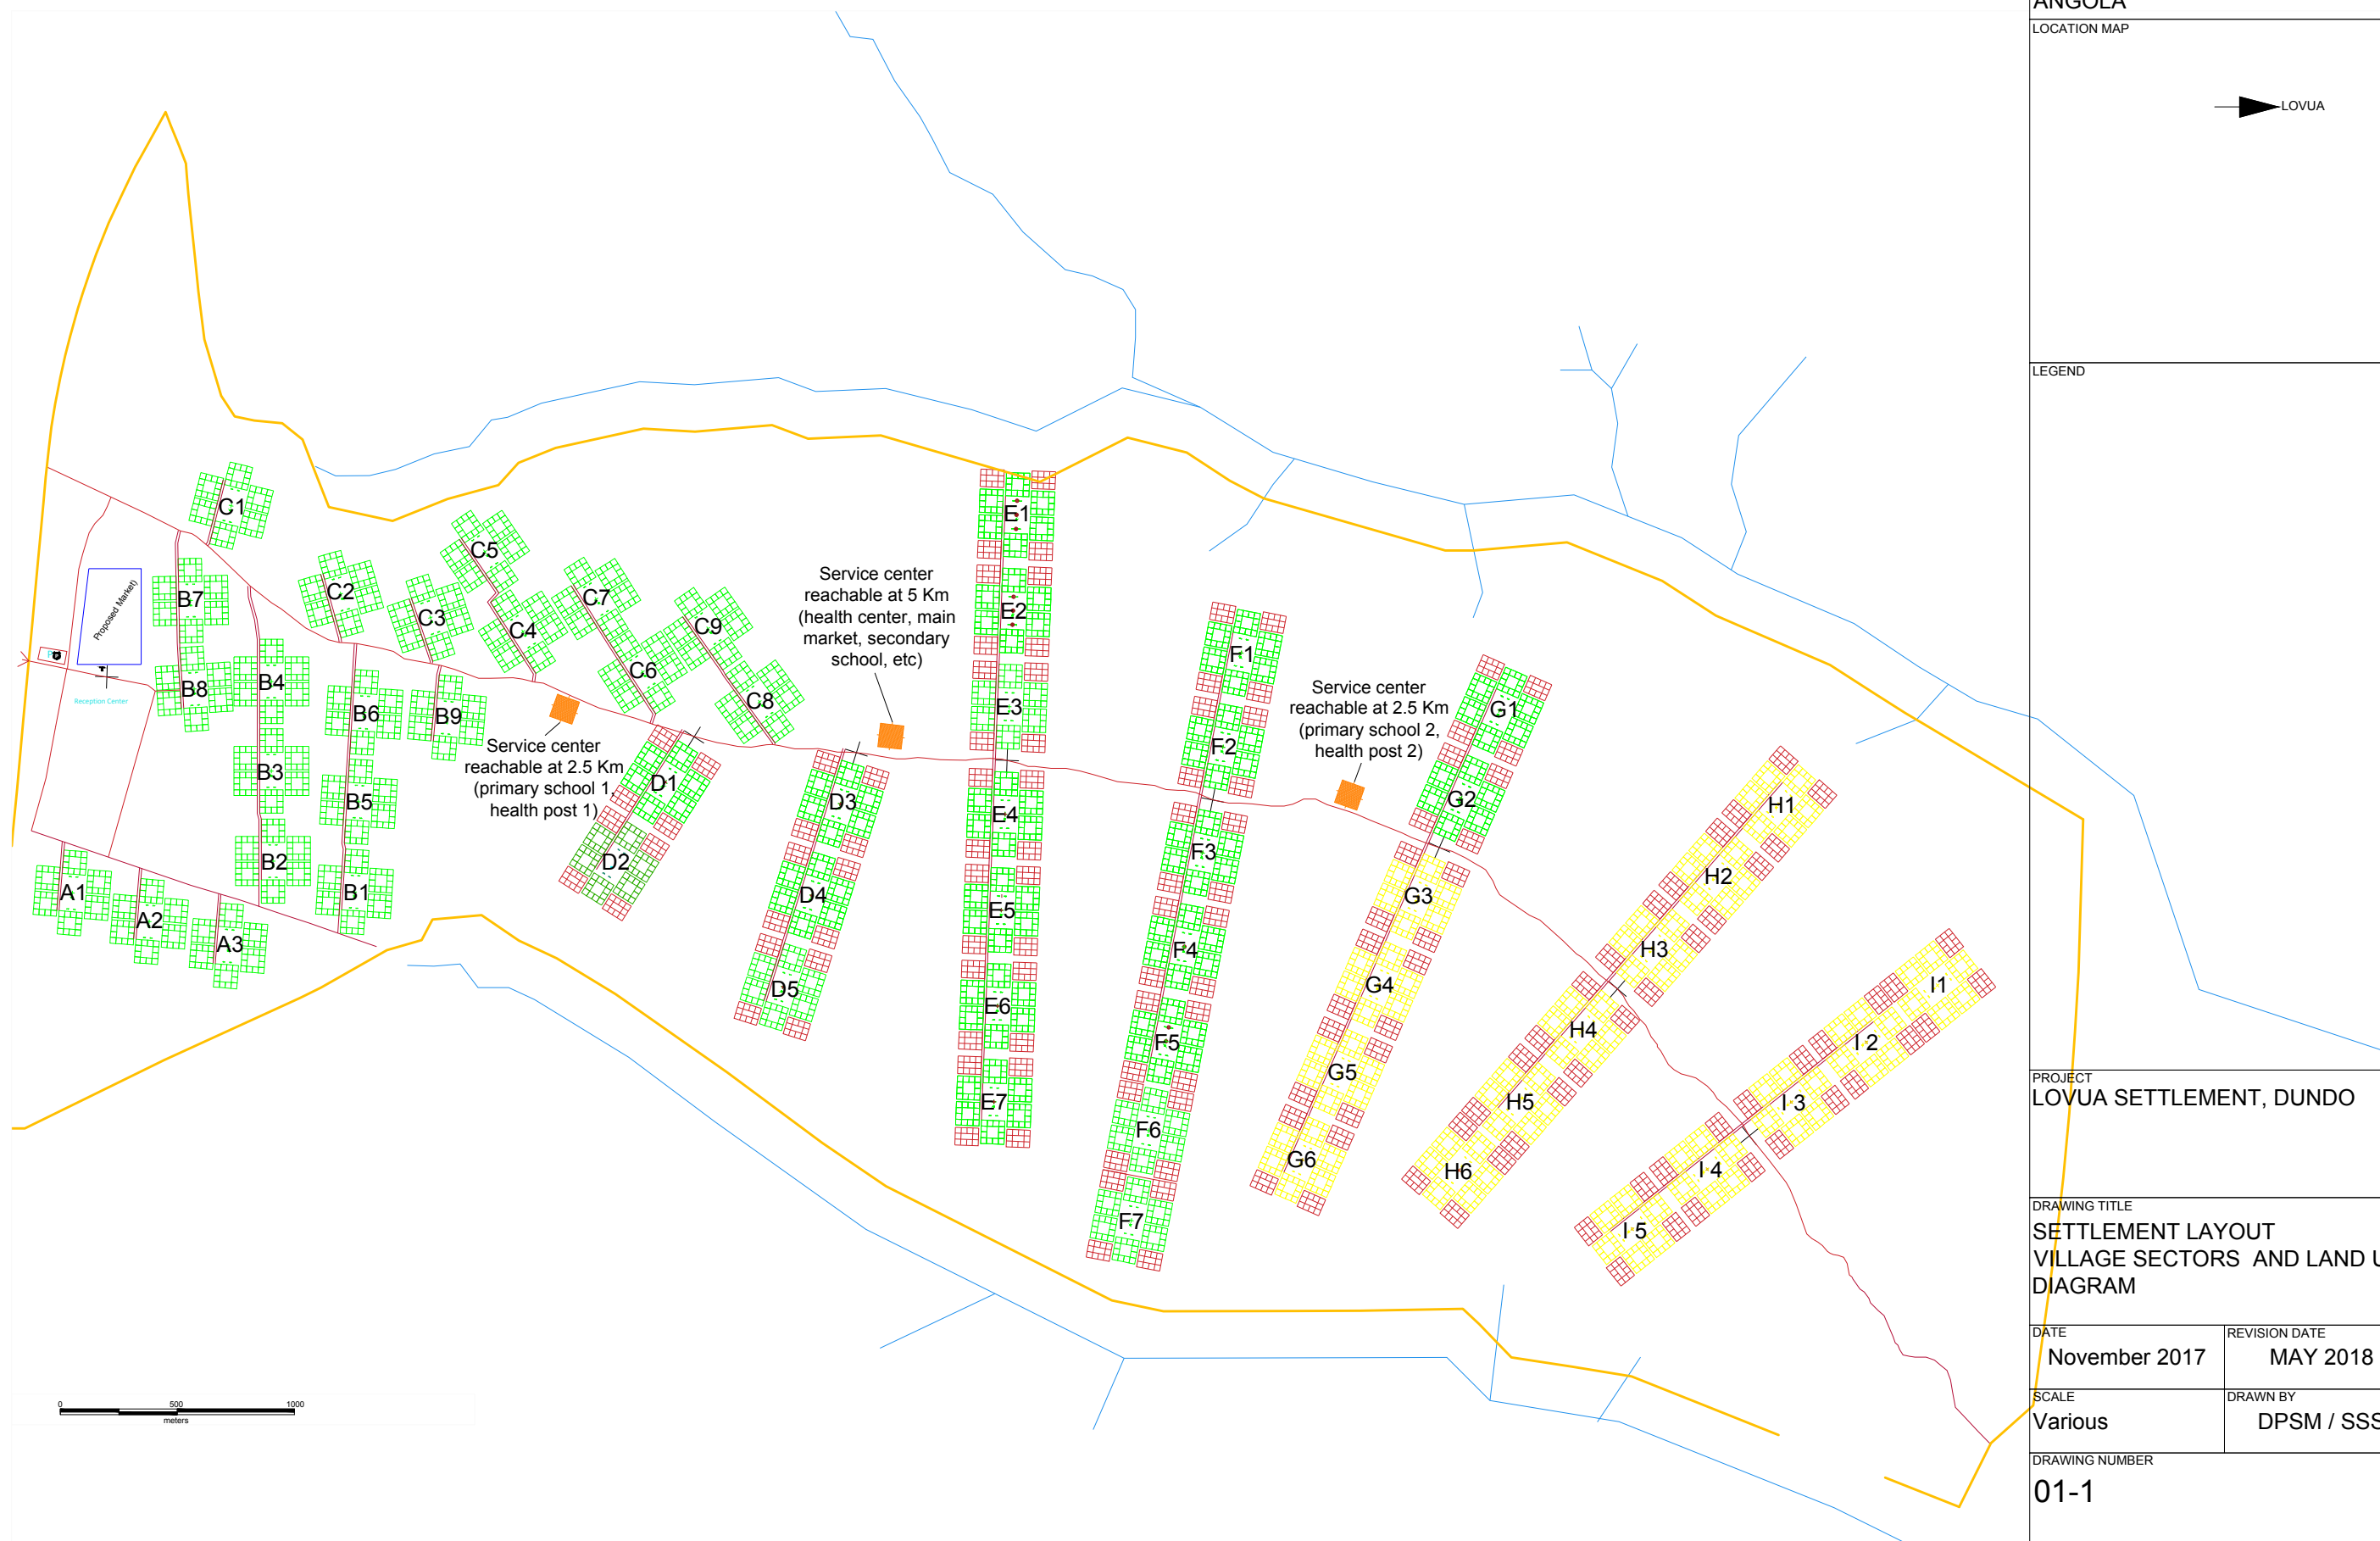

PROJECT
LOVUA SETTLEMENT, DUNDO

DRAWING TITLE
SETTLEMENT LAYOUT
VILLAGE SECTORS AND LAND USE
DIAGRAM

DATE
November 2017

REVISION DATE
MAY 2018

SCALE
Various

DRAWN BY
DPSM / SSS

DRAWING NUMBER
01-1

PAGE 1 of 1

THE BOUNDARIES AND NAMES SHOWN AND THE DESIGNATIONS USED ON THIS DRAWING DO NOT IMPLY OFFICIAL ENDORSEMENT OR ACCEPTANCE BY THE UNITED NATIONS